

ZONING CERTIFICATE

Issued pursuant to Section 33.1(1) of the Planning Act
Chapter 363 - Toronto Planning Code


18 223708 ZCC 00

ZONING: Valente, Alessandro 26/Apr/2019

(BY REGISTERED PLAN 3832)
PIN 10148-0194 (LT)

PART 1:
PLAN OF LOT 120
REGISTERED PLAN 3832

CITY OF TORONTO
(FORMERLY THE CITY OF NORTH YORK)

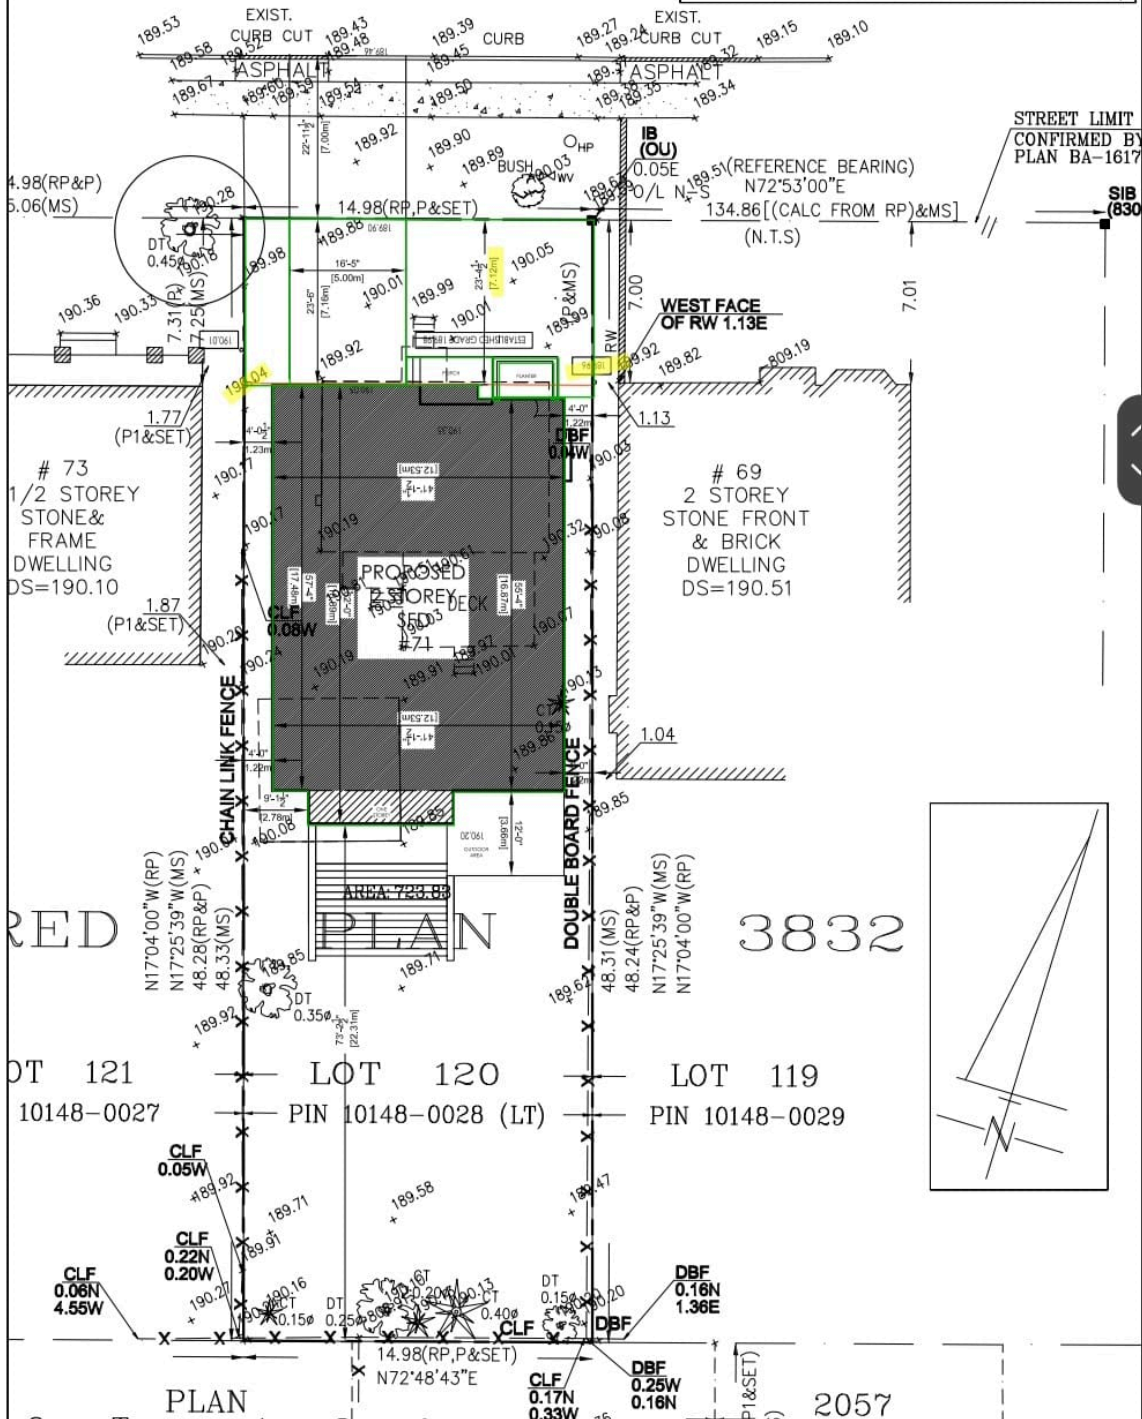

REVISION				PROJECT TITLE:			
1	ZONING- AUG 31-18			PRIVATE RESIDENCE - 71 YORKVIEW DR.			
2	REV- OCT 5-18						
3	REV- JAN 9-19						
4	ZC certificate- MAR 20-19						
				SHEET TITLE:		SCALE:	DRAWN BY:
				SITE PLAN		1/16"=1'-0"	
						DATE:	CHECKED BY:
						AUGUST 2018	
							PROJECT NO:
							DWG. NO:
							A1