

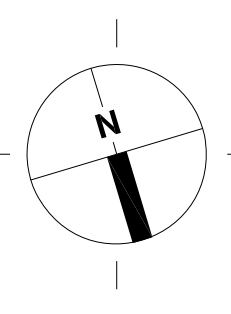


PROJECT NO. 18-002
 PROJECT:
 36 PRINCE ARTHUR AVENUE,
 TORONTO, ON.

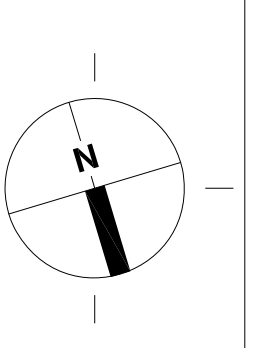

<p>EXISTING GROUND FLOOR</p>		SCALE:	1:50
		DRAWN:	GS
		CHECKED:	GS
DATE:	JUNE 2018	<p>A1.10</p>	

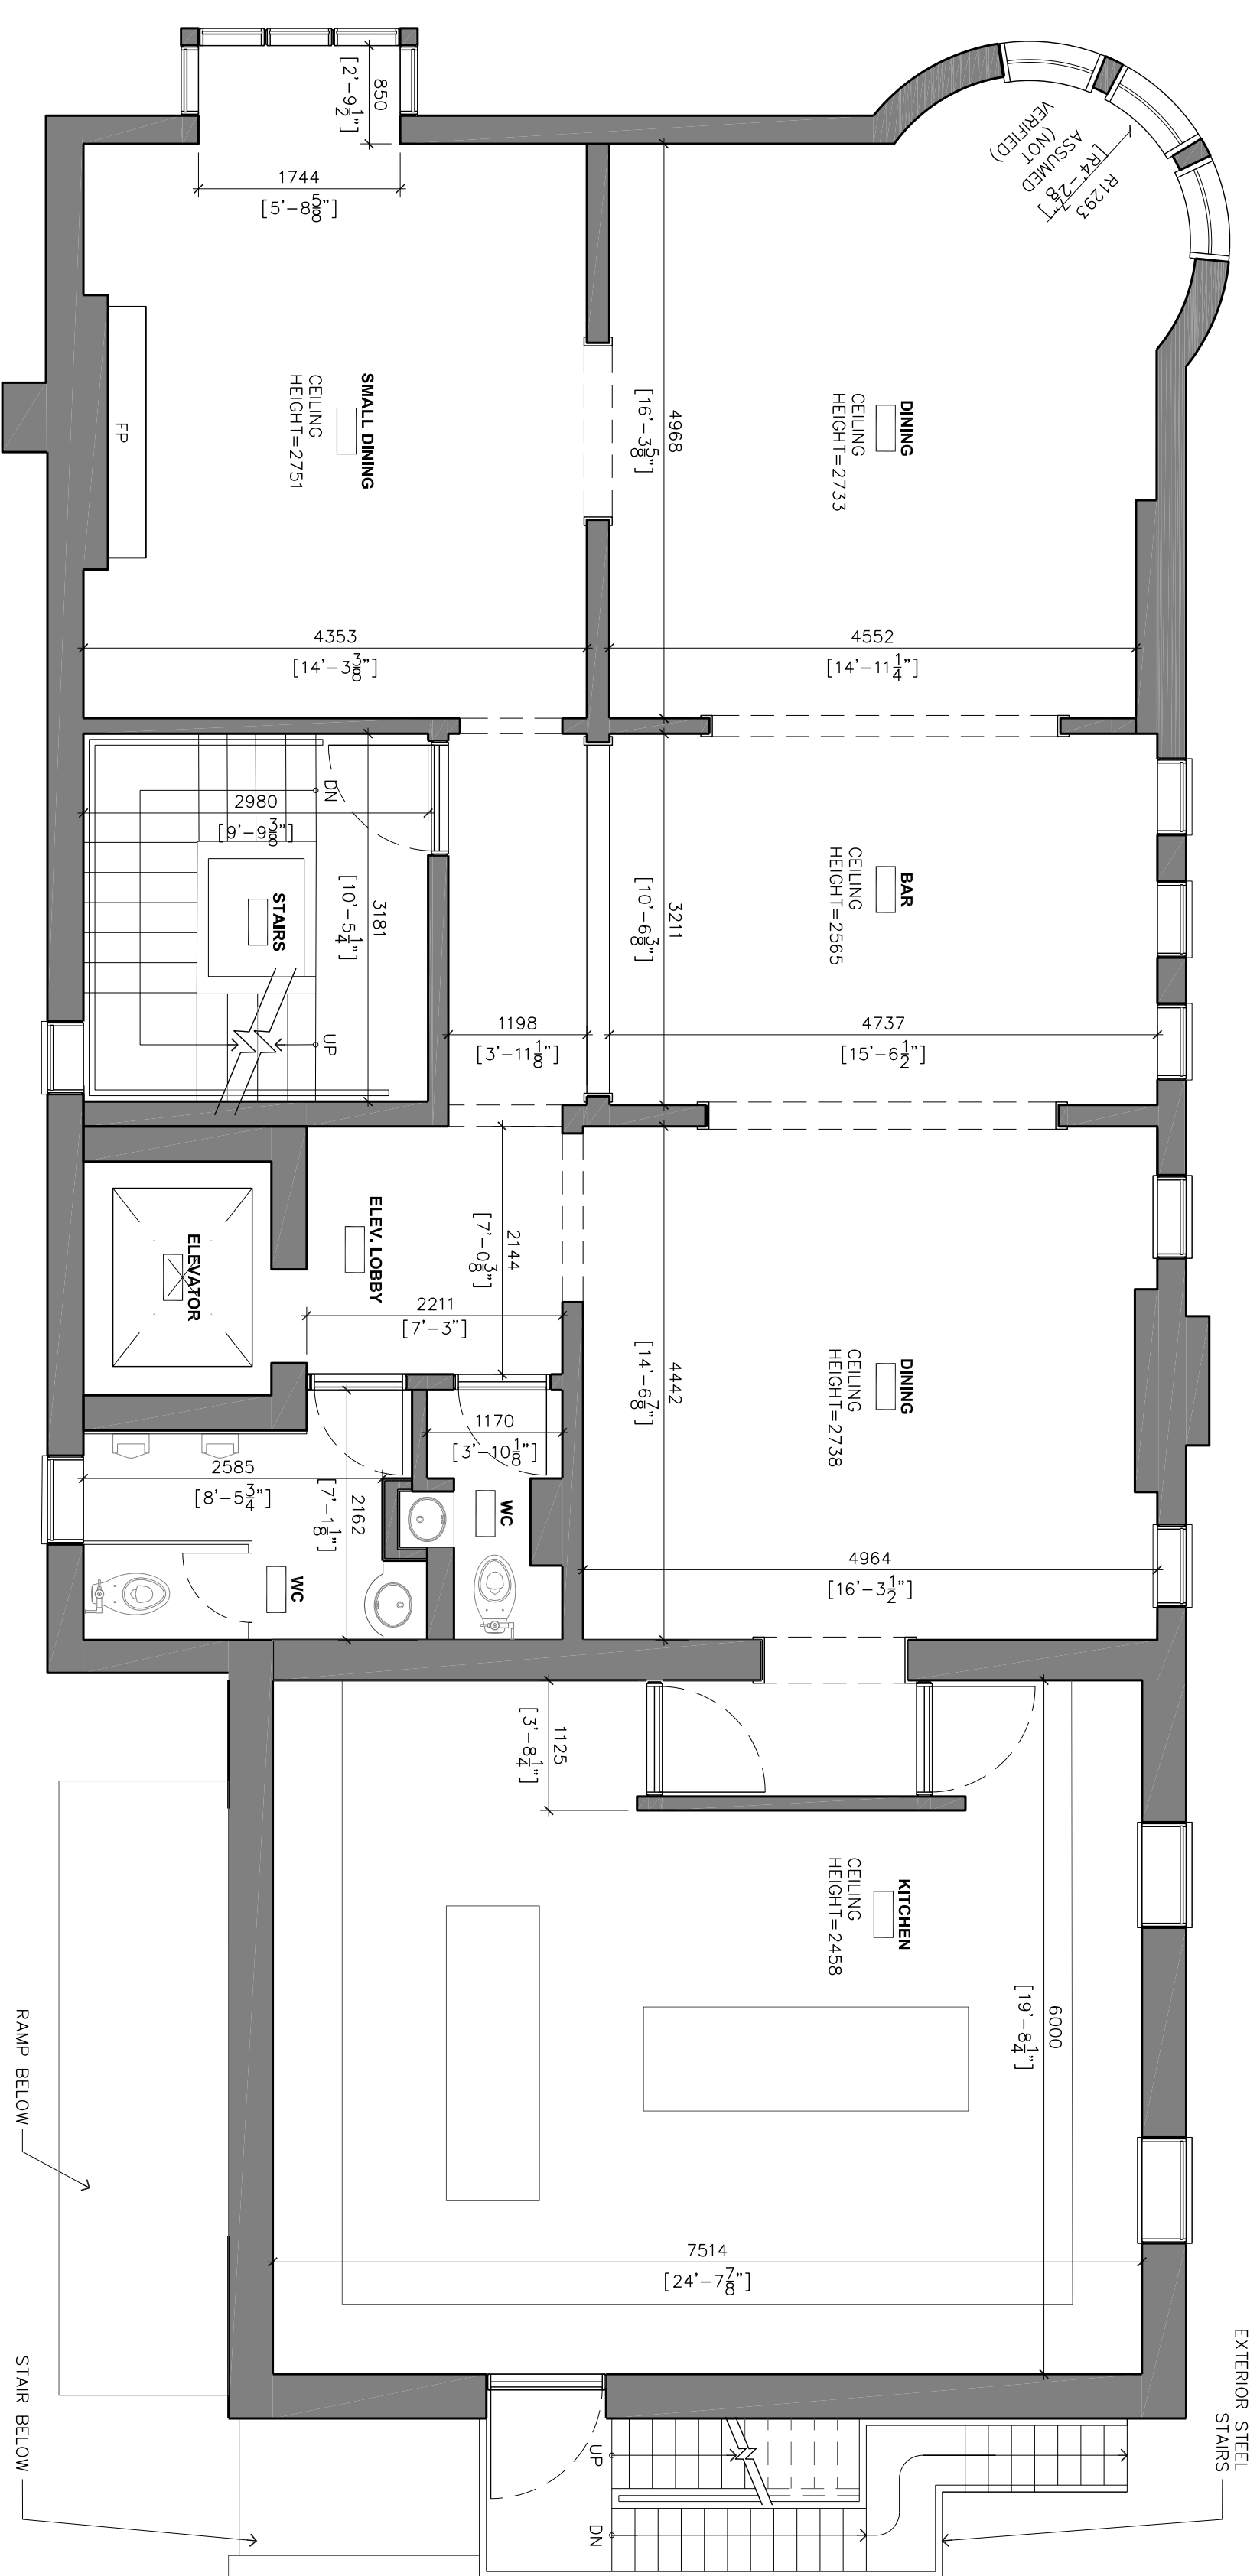

PROJECT NO. 18-002
PROJECT:

36 PRINCE ARTHUR AVENUE,
TORONTO, ON.



**EXISTING
SECOND FLOOR**

SCALE:	1:50
DRAWN:	GS
CHECKED:	GS
DATE:	JUNE 2018

A1.20

NO.	DATE	DESCRIPTION

REVISIONS:

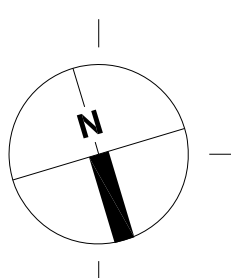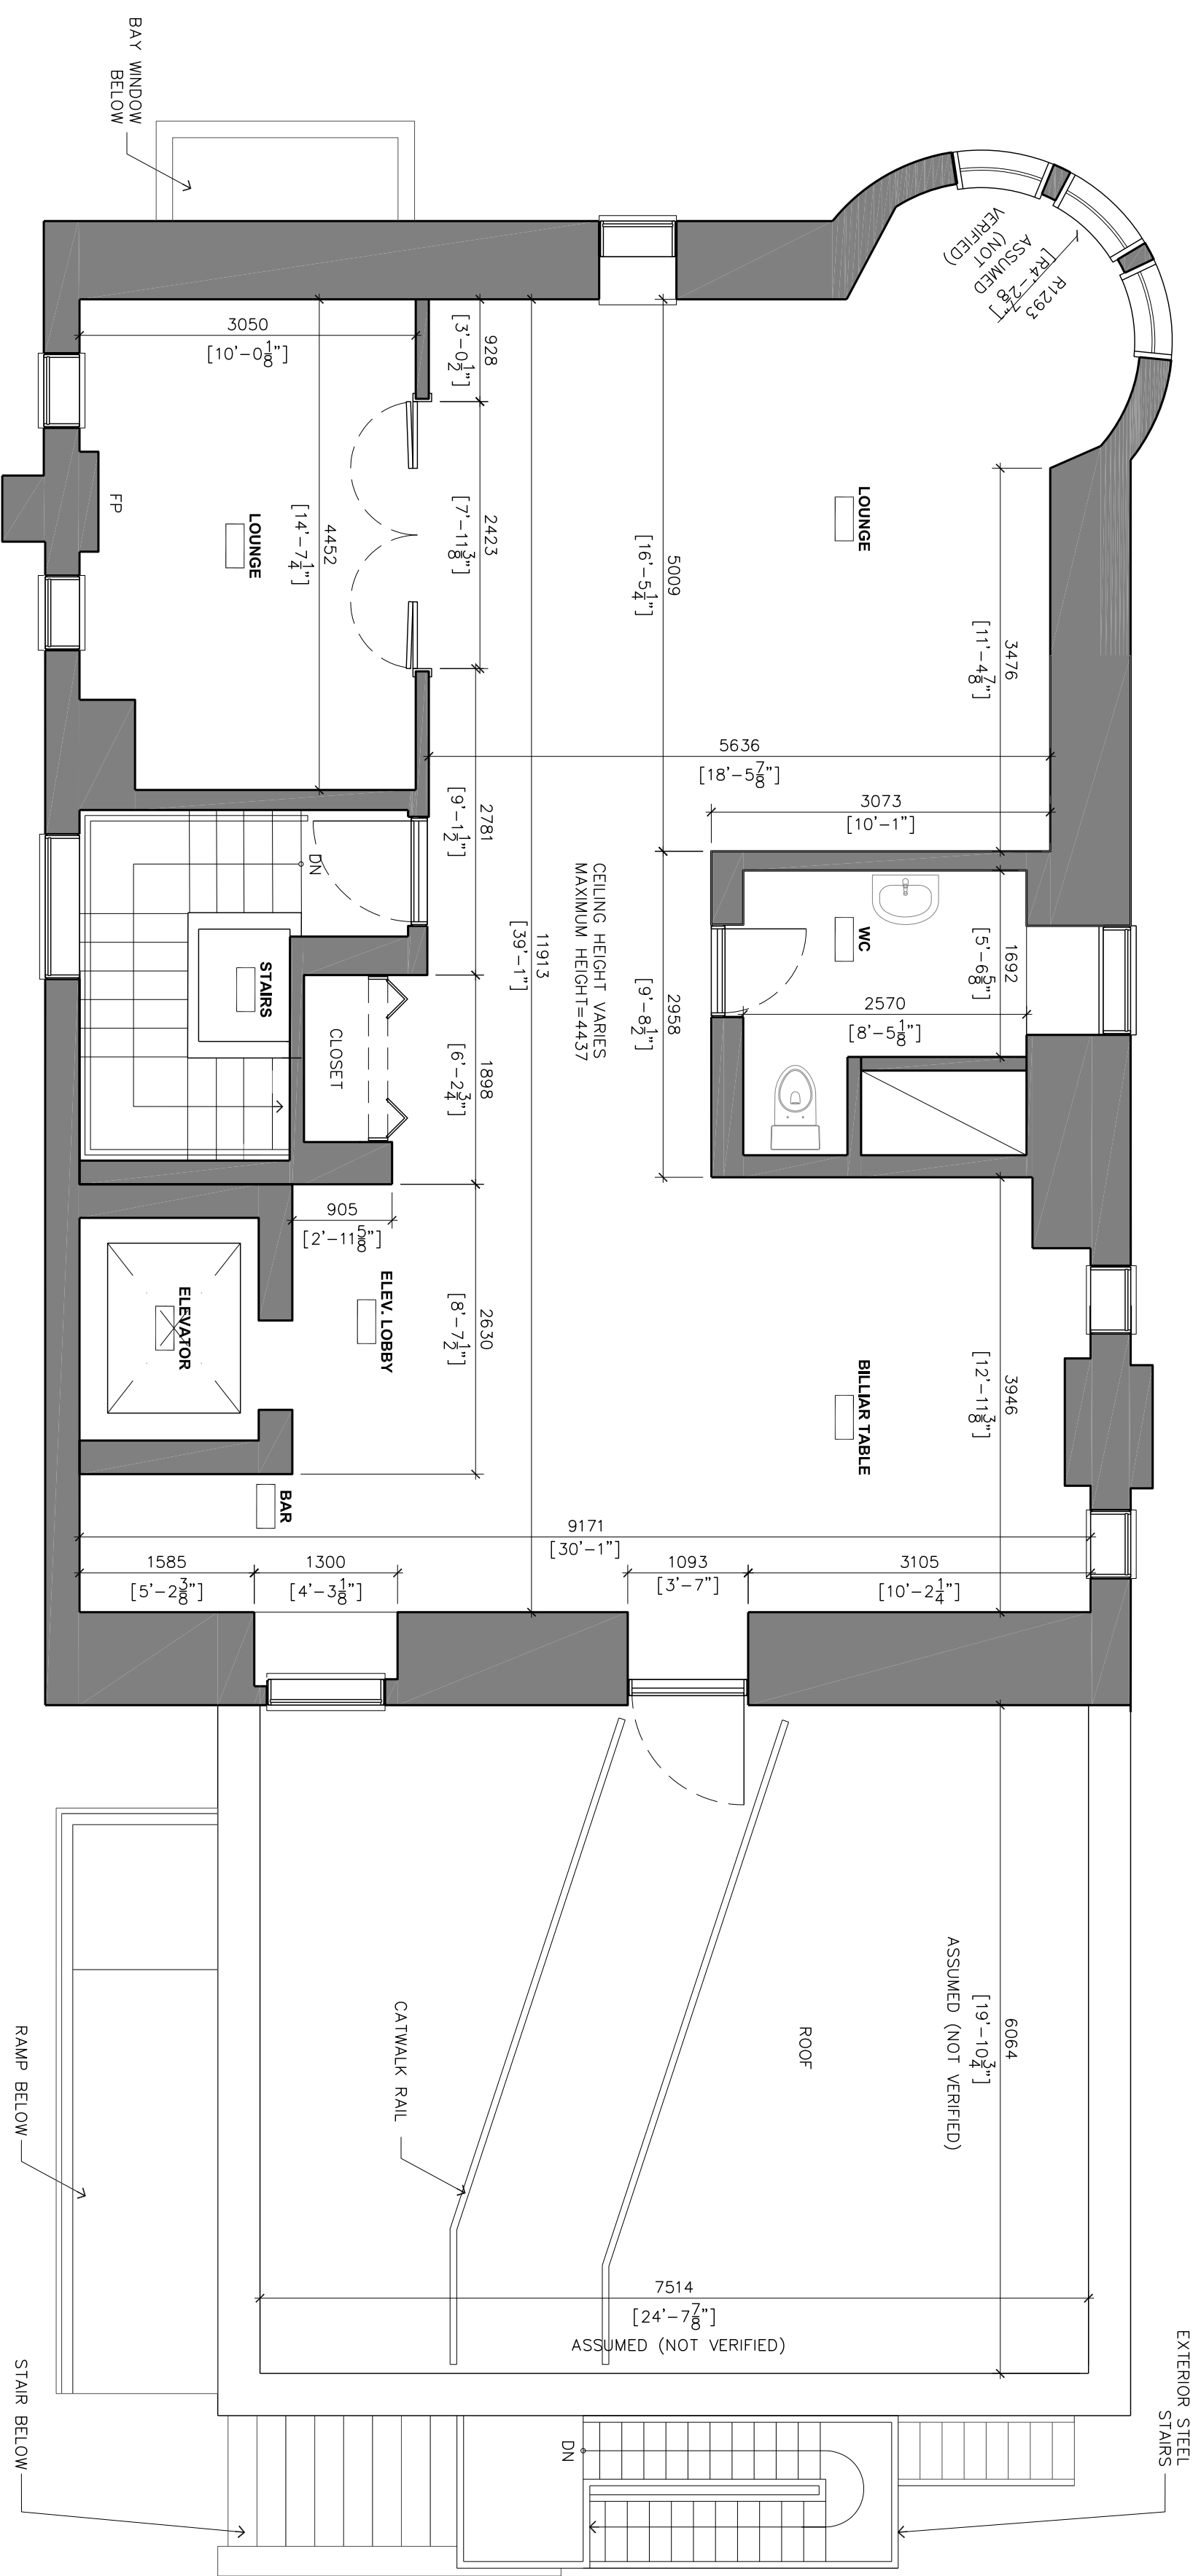


PROJECT NO. 18-002
PROJECT:

36 PRINCE ARTHUR AVENUE,
TORONTO, ON.

**EXISTING
THIRD FLOOR**

SCALE:	1:50	A1.30
DRAWN:	GS	
CHECKED:	GS	
DATE:	JUNE 2018	

36 Prince Arthur Avenue
Ground Floor

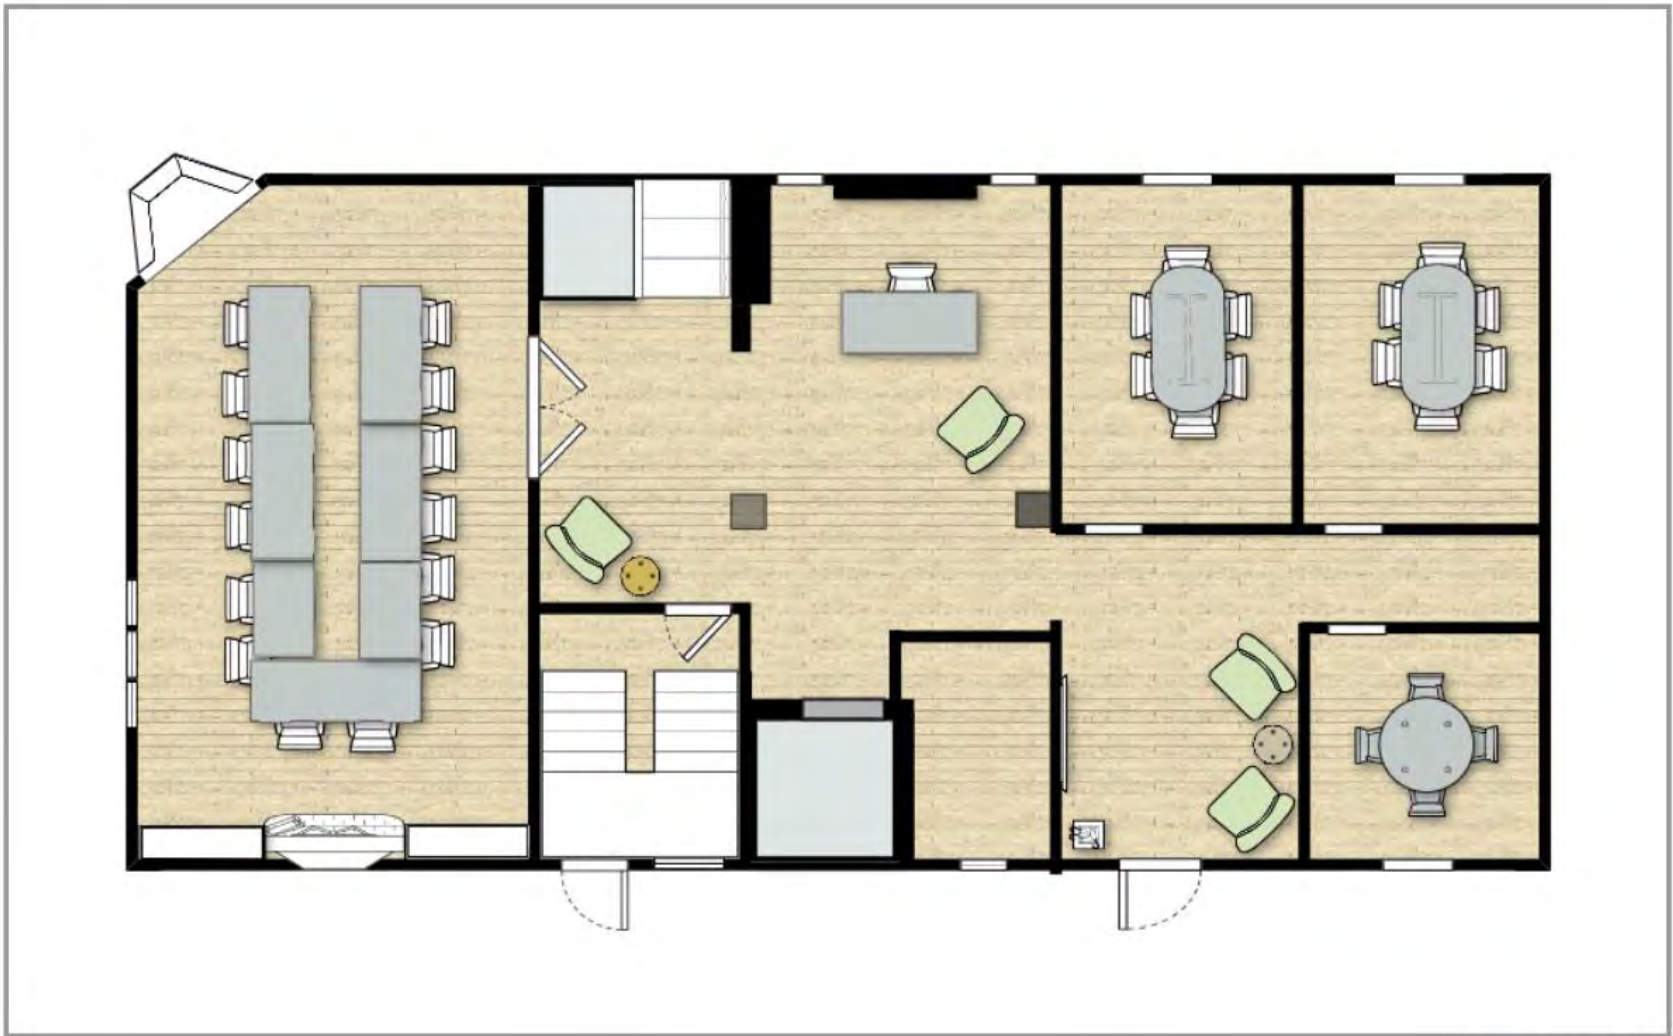

Second Floor



Third Floor



Basement

