




ROSE PARK DRIVE

(BY REGISTERED PLAN 895)

P.I.N. 21121-0274 (LT)



151.20 151.29 151.43 CENTER LINE OF ROAD 151.59 151.71 151.85 151.92

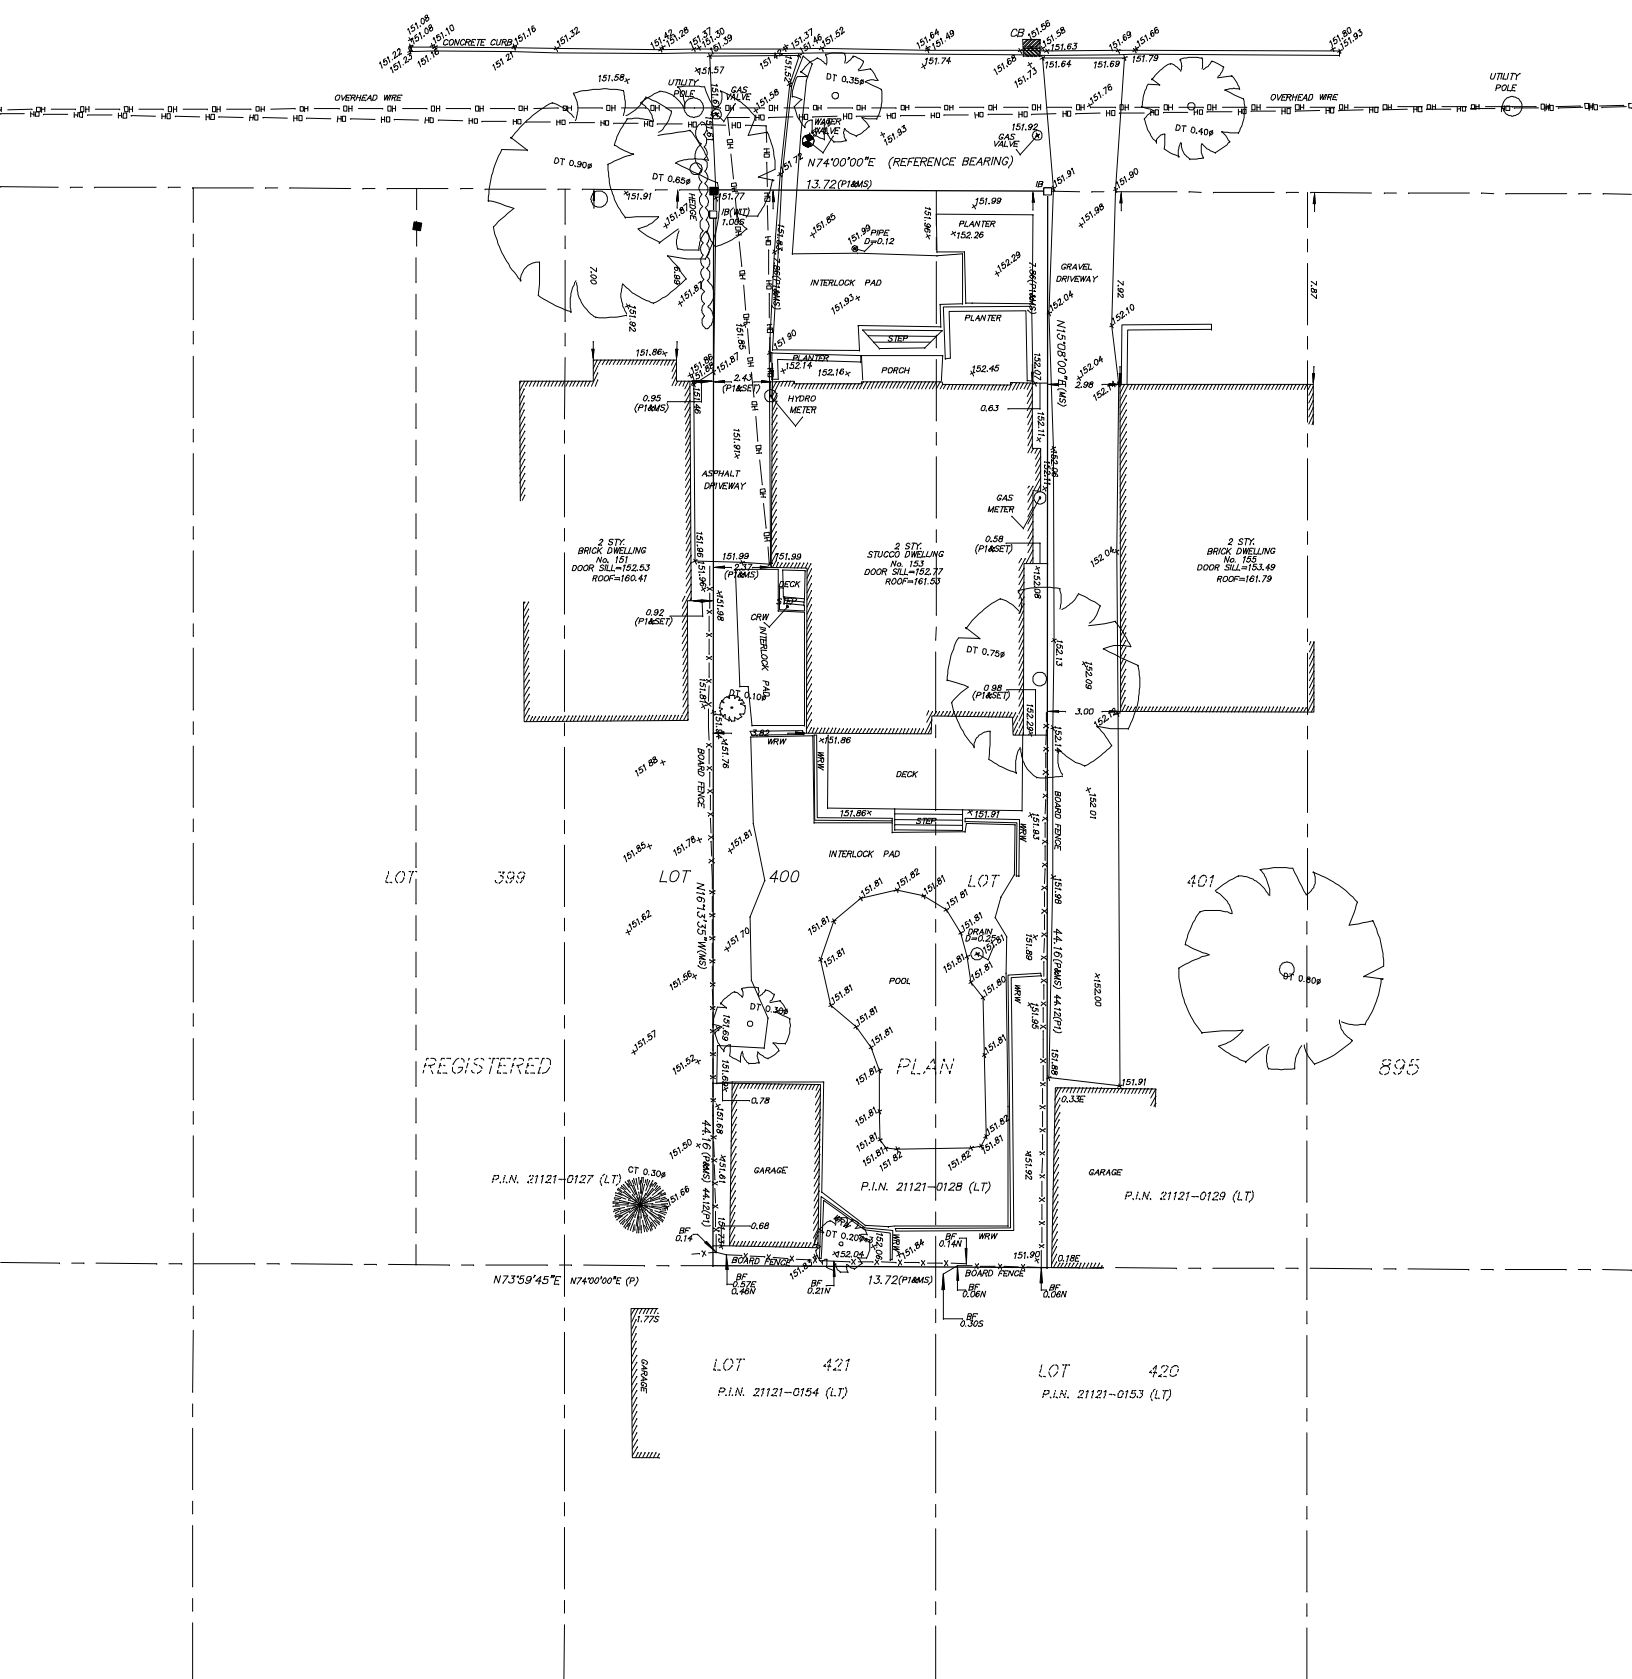

LOT 399

LOT 400

LOT 401

LOT 421

LOT 420

REGISTERED

PLAN

895

P.I.N. 21121-0127 (LT)

P.I.N. 21121-0128 (LT)

P.I.N. 21121-0129 (LT)

P.I.N. 21121-0154 (LT)

P.I.N. 21121-0153 (LT)

N73°59'45"E

N74°00'00"E (P)

13.72 (P1&MS)

POOL

GARAGE

GARAGE

DECK

DECK

2 STY BRICK DWELLING No. 151 DOOR SILL=152.53 ROOF=160.41

2 STY STUCCO DWELLING No. 153 DOOR SILL=152.77 ROOF=161.05

2 STY BRICK DWELLING No. 152 DOOR SILL=153.49 ROOF=161.79

INTERLOCK PAD

INTERLOCK PAD

UTILITY POLE

UTILITY POLE

PLANTER *152.26

PLANTER *152.26

CONCRETE CURB 151.16

CENTER LINE OF ROAD

ROSE PARK DRIVE