


PLAN SHOWING
PART OF LOT 14, REGISTERED PLAN 205 YORK
AND PART OF LOT 3, CONCESSION I, EAST OF YONGE STREET (YORK)
TORONTO

SCALE 1 INCH = 16 FEET

BLYTHWOOD ROAD
(FORMERLY VICTORIA AVENUE)

2051-4
6-4-61A

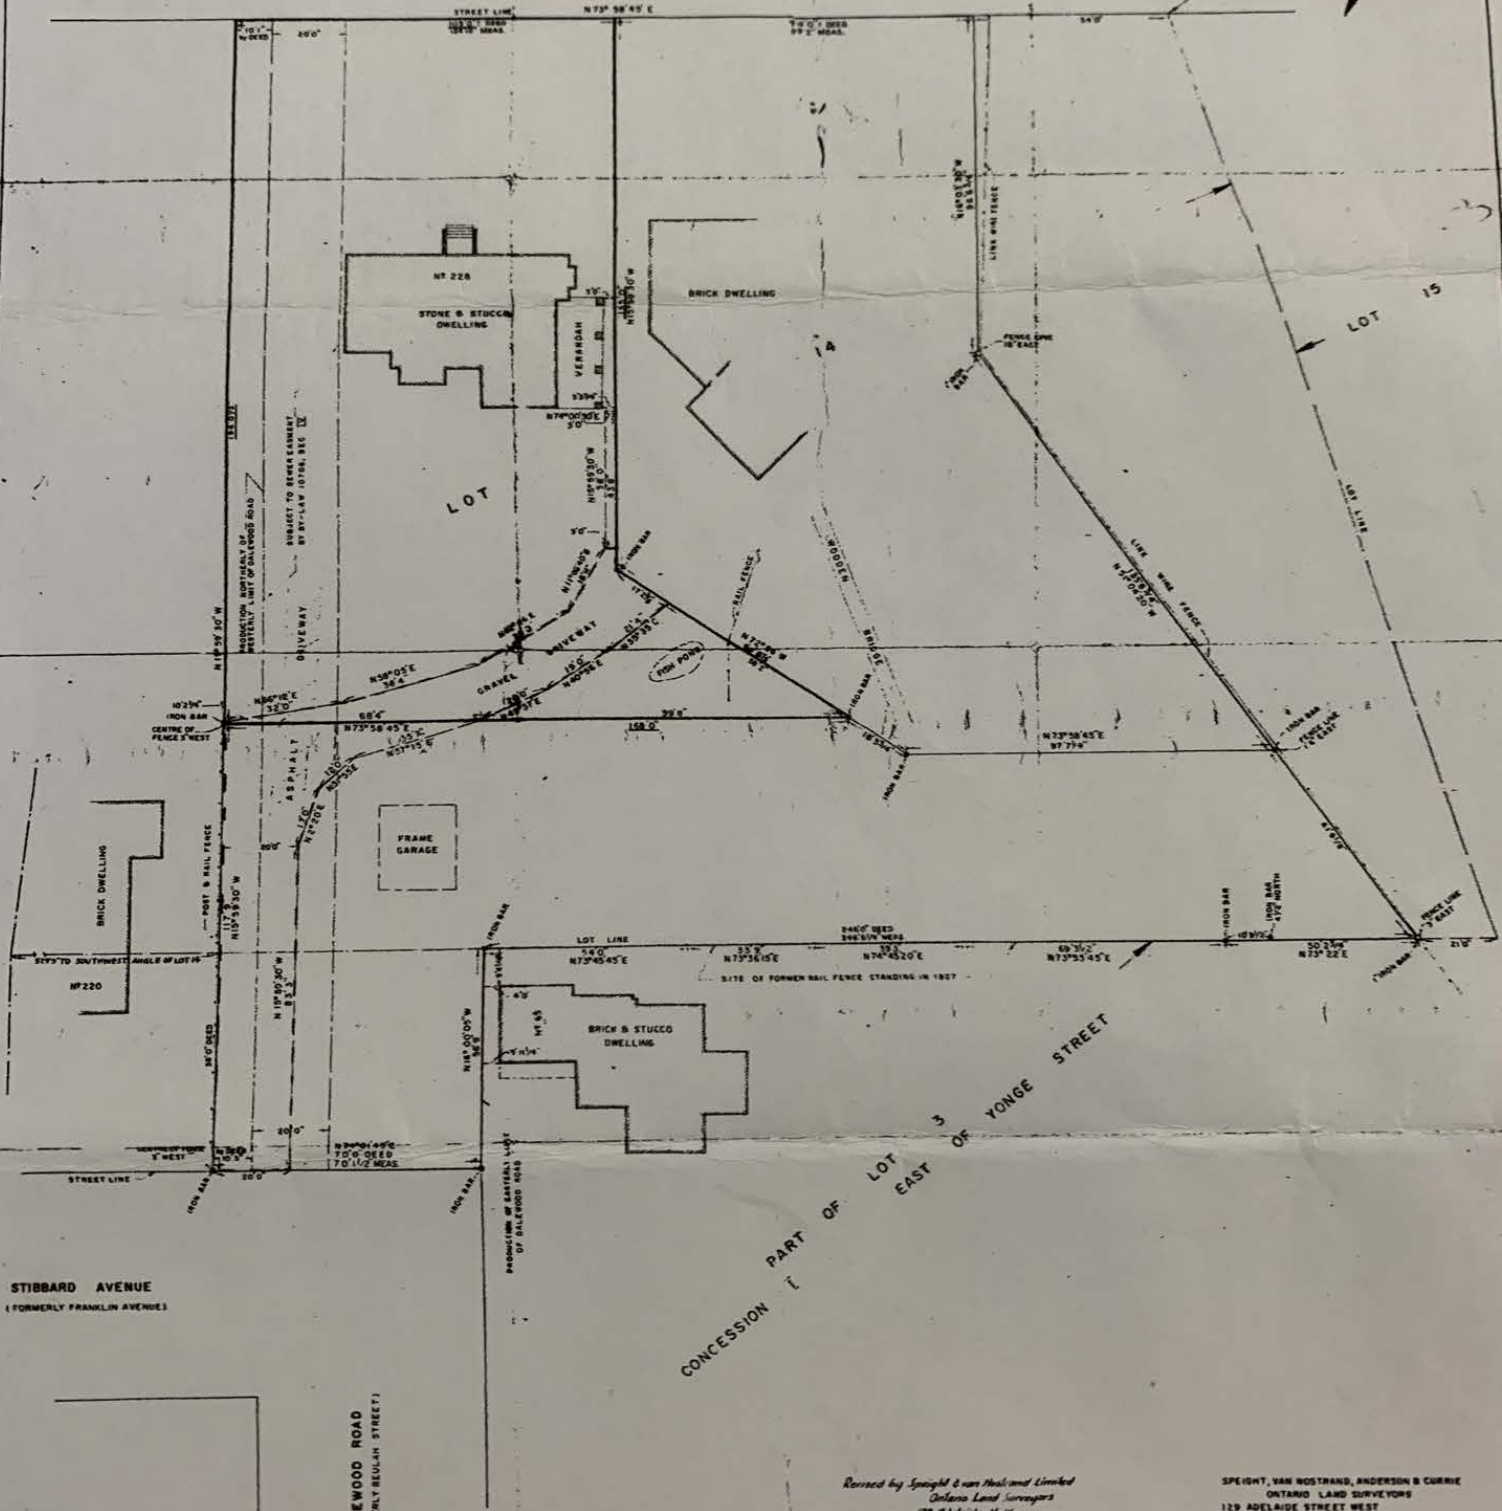

MICHAEL C.W. MILLER, ESQ.
180 STIBBARD AVENUE
TORONTO 34S, ONTARIO

DALEWOOD ROAD
(FORMERLY BEULAH STREET)

Revised by Spangill & van Nieuwen
Ontario Land Surveyors
129 Adelaide St. W.
Toronto, Ontario
Aug 17 1971

Per A.E. McNamee
Ontario Land Surveyor

SPEIGHT, VAN NOSTRAND, ANDERSON & CURRIE
ONTARIO LAND SURVEYORS
129 ADELAIDE STREET WEST
TORONTO
JULY 30 1971
PER
ONTARIO LAND SURVEYOR