

METRIC
DISTANCES AND
ELEVATIONS SHOWN ON
THIS PLAN ARE IN METRES
UNLESS OTHERWISE INDICATED
TO FEET BY DIVIDING BY
0.3048

PLAN OF TOPOGRAPHY
AND
PLAN OF SURVEY OF
PART OF LOT 5
REGISTERED PLAN 1129 YORK
CITY OF TORONTO

SCALE 1 : 200
0 2 4 METRES

HOLDING & JONES LIMITED
ONTARIO LAND SURVEYORS
© COPYRIGHT


NOTES
PLAN HAS A BEARING OF N 71° 10' 10" W
ELEVATIONS ARE QUOTED AND ARE REFERRED TO THE CITY OF TORONTO
BENCH MARK N. CT 1117, HAVING AN ELEVATION OF 158.527 METRES.


SURVEYOR'S CERTIFICATE
ONTOARIO LAND SURVEYOR
DATE

ASSOCIATION OF ONTARIO
LAND SURVEYORS
THIS PLAN IS NOT VALID
UNLESS IT IS REGISTERED
WITH THE SURVEYOR
GENERAL ON BEHALF OF THE CROWN

HOLDING & JONES LIMITED
ONTARIO LAND SURVEYORS

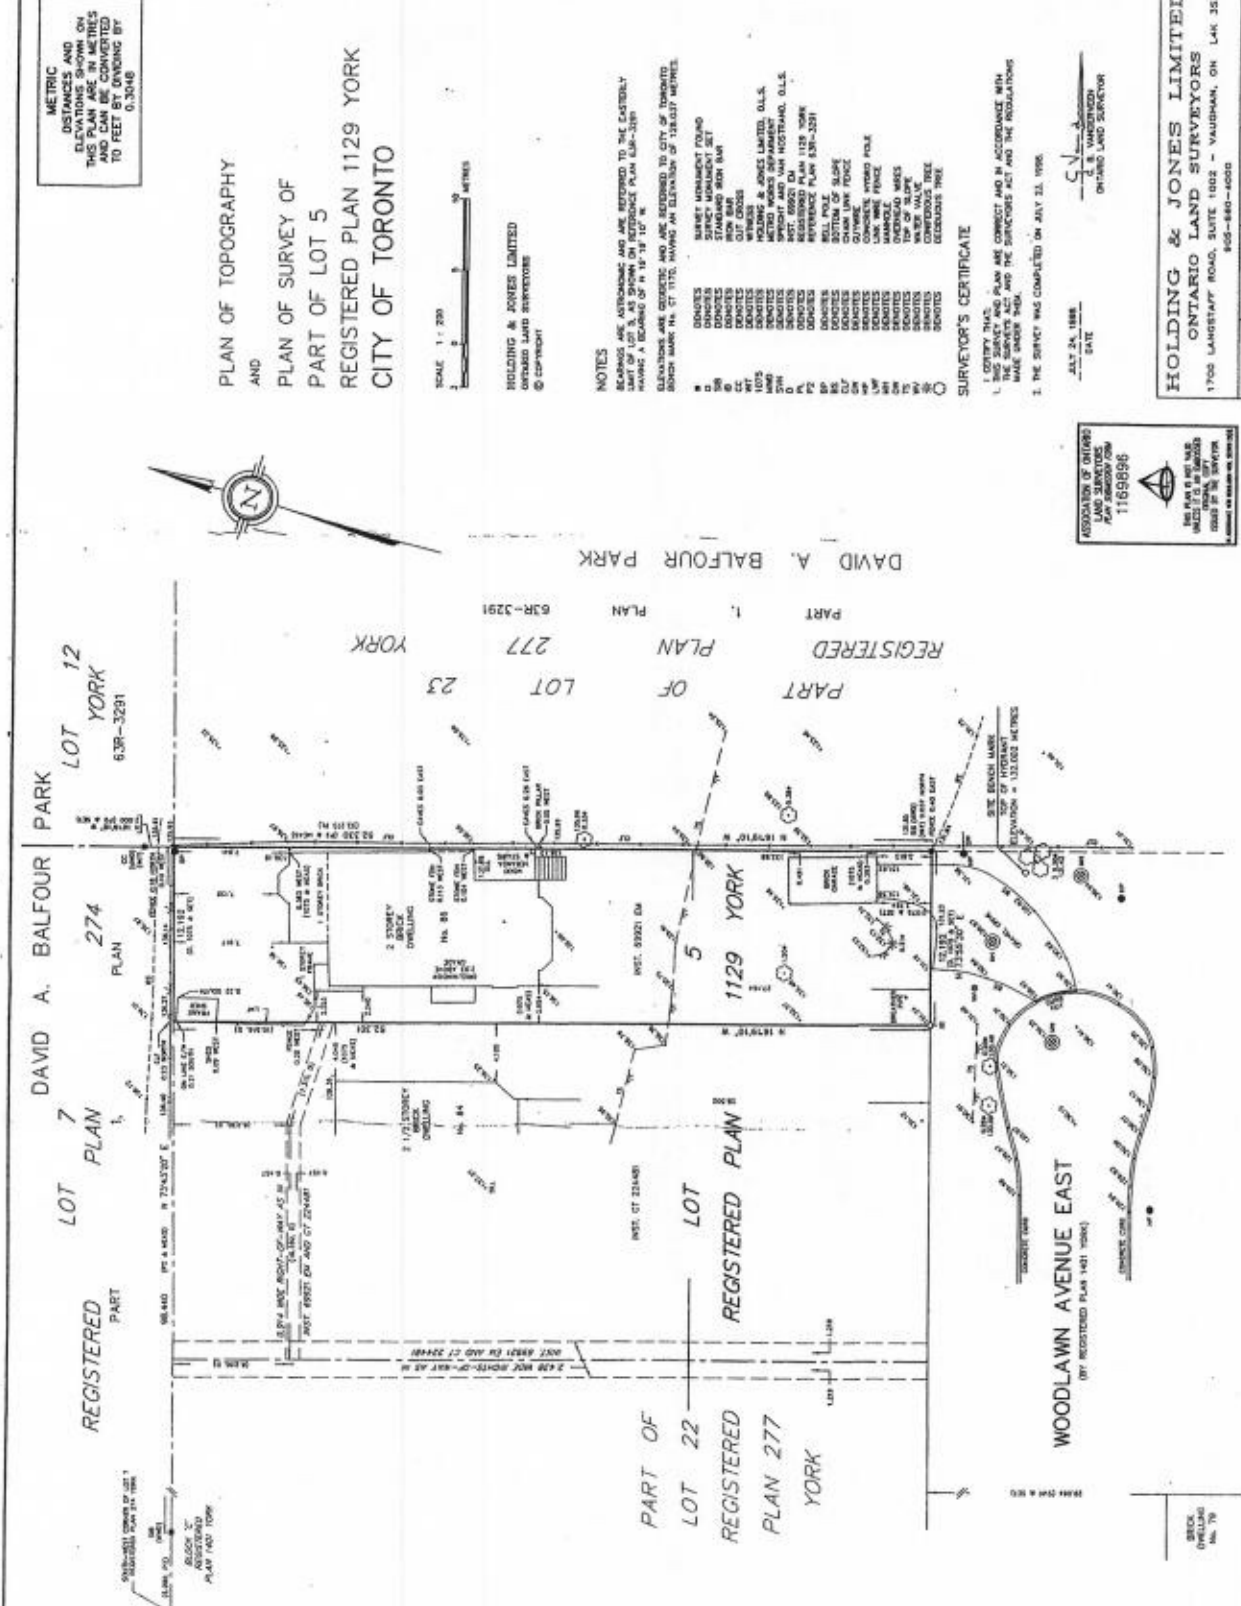

REGISTERED PART
LOT 7 PLAN 274
DAVID A. BALFOUR PARK
LOT 12 YORK 63R-3291

REGISTERED PART
OF LOT 23
PLAN 277
YORK
DAVID A. BALFOUR PARK
PLAN 63R-3291

PART OF
LOT 22
REGISTERED
PLAN 277
YORK
REGISTERED PLAN 1129 YORK

WOODLAW AVENUE EAST
(BY REGISTERED PLAN 1431 YORK)

BRICK DWELLING
No. 70