


BUILDING LOCATION SURVEY OF PART OF LOT 2, REGISTERED PLAN M-326 CITY OF TORONTO MUNICIPALITY OF METROPOLITAN TORONTO SCALE: 1" = 15'

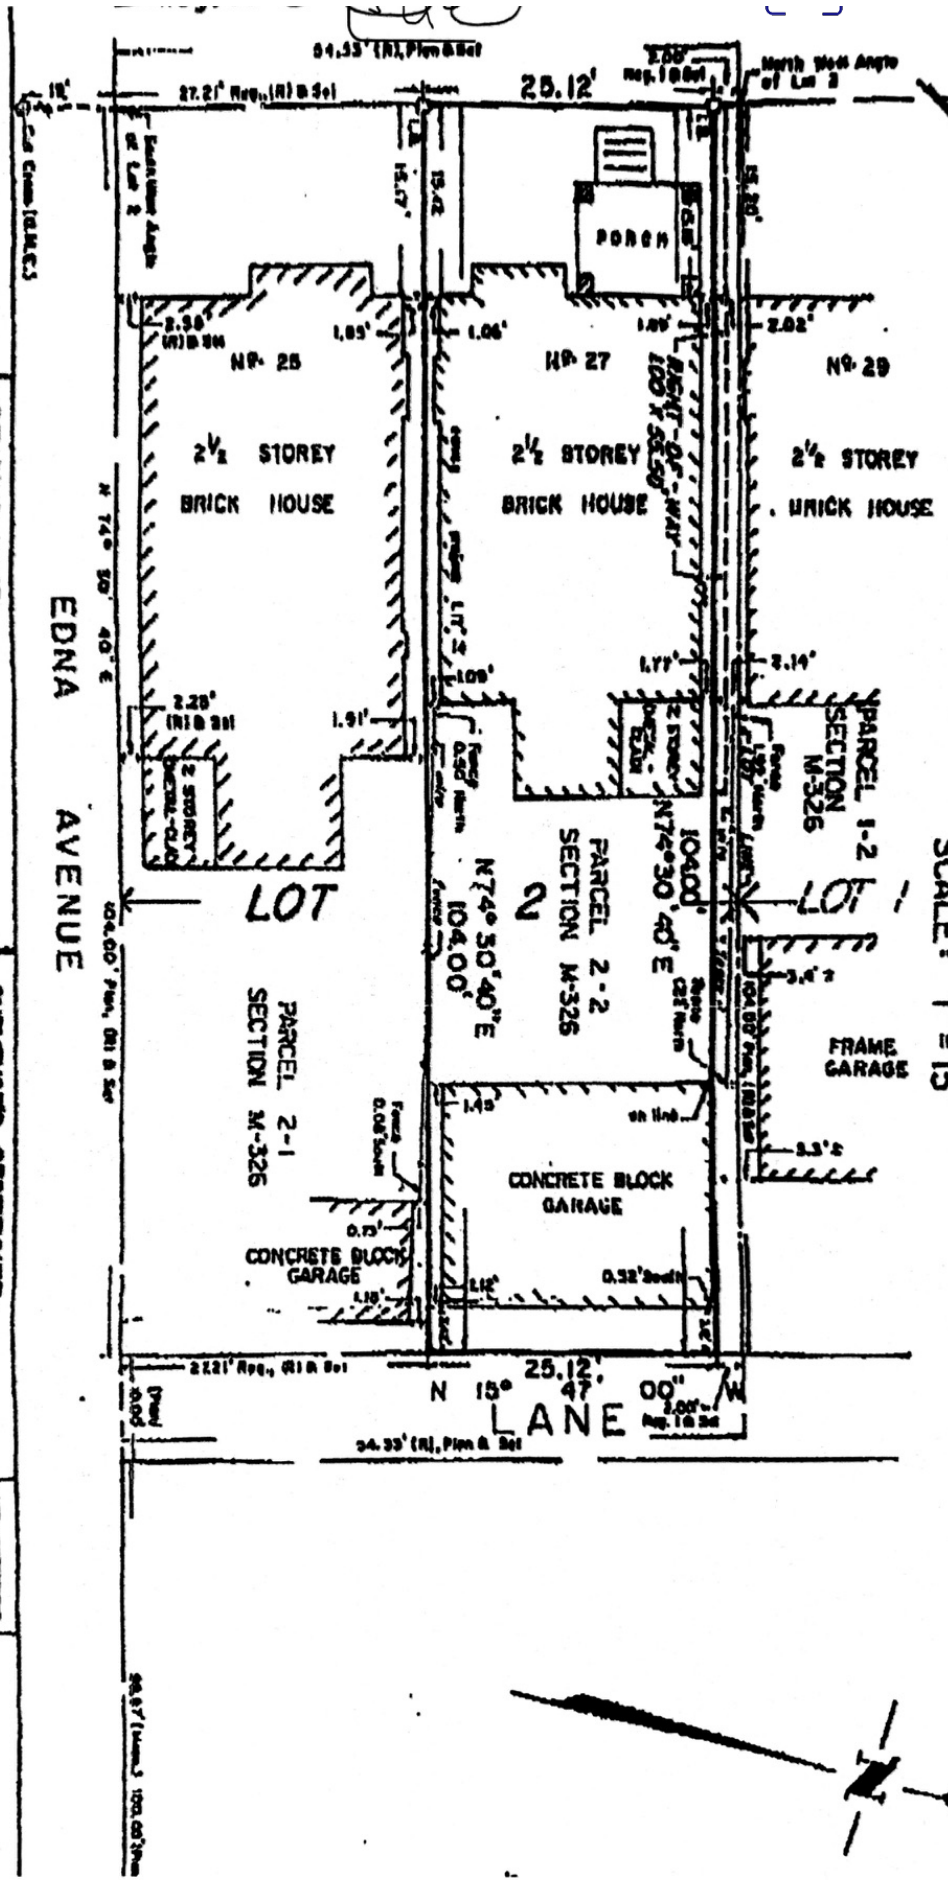

BEARING NOTE:

Bearings shown herein are magnetic and derived from the N 15° 47' 00" W of the Eastern limit of David Road (formerly Berritt Avenue) in accordance with Registered Plan M-326.

SURVEYOR'S CERTIFICATE:

I CERTIFY THAT:

The field survey represented on this plan was completed on the 27th day of July, 1968.

August 3, 1968.

[Signature]
H. JOHN HUNT
ON-TOWN LAND SURVEYOR



UNWIN, MURPHY
1540 BLOOR STREET W
(416) 593-1800

DRAWN BY: U-M-E

REF

Every document filed
with the Registrar of
Deeds, Planning & City
Development, City of
Toronto, Ontario, is
subject to the provisions
of the Planning Act,
R.S.O. 1960, c. 483,
Section 21, and the
Municipal Act,
R.S.O. 1960, c. 318,
Section 219.