

I REQUIRE THIS PLAN TO BE DEPOSITED UNDER THE LAND TITLES ACT.

RECEIVED AND DEPOSITED

DATE Feb 13 1981

DATE

G. Sukes  
GERHARD A. BECKER, O.L.S.

LAND REGISTRAR FOR THE L TITLES DIVISION OF METROPC TORONTO (N966)

CAUTION: THIS PLAN IS NOT A PLAN OF SUBDIVISION WITHIN THE MEANING OF THE PLANNING ACT.


APPROVED \_\_\_\_\_, 19

ASS'T. EXAMINER OF SURVEYS

PARTS 1 TO 3 BOTH INCL. ALL OF PARCEL A-1, SECTION M-18  
PARTS 4 TO 9 BOTH INCL. ALL OF PARCEL B-1, SECTION M-18  
PARTS 3 & 4 SUBJECT TO EASEMENT IN INST. N2A-755048

PLAN OF SURVEY OF BLOCKS A & B, PLAN M-1859 BOROUGH OF NORTH YORK NOW IN THE CITY OF NORTH YORK MUNICIPALITY OF METROPOLITAN TORONTO

SCALE 1" = 30'  
GERHARD A. BECKER, O.L.S.  
1981

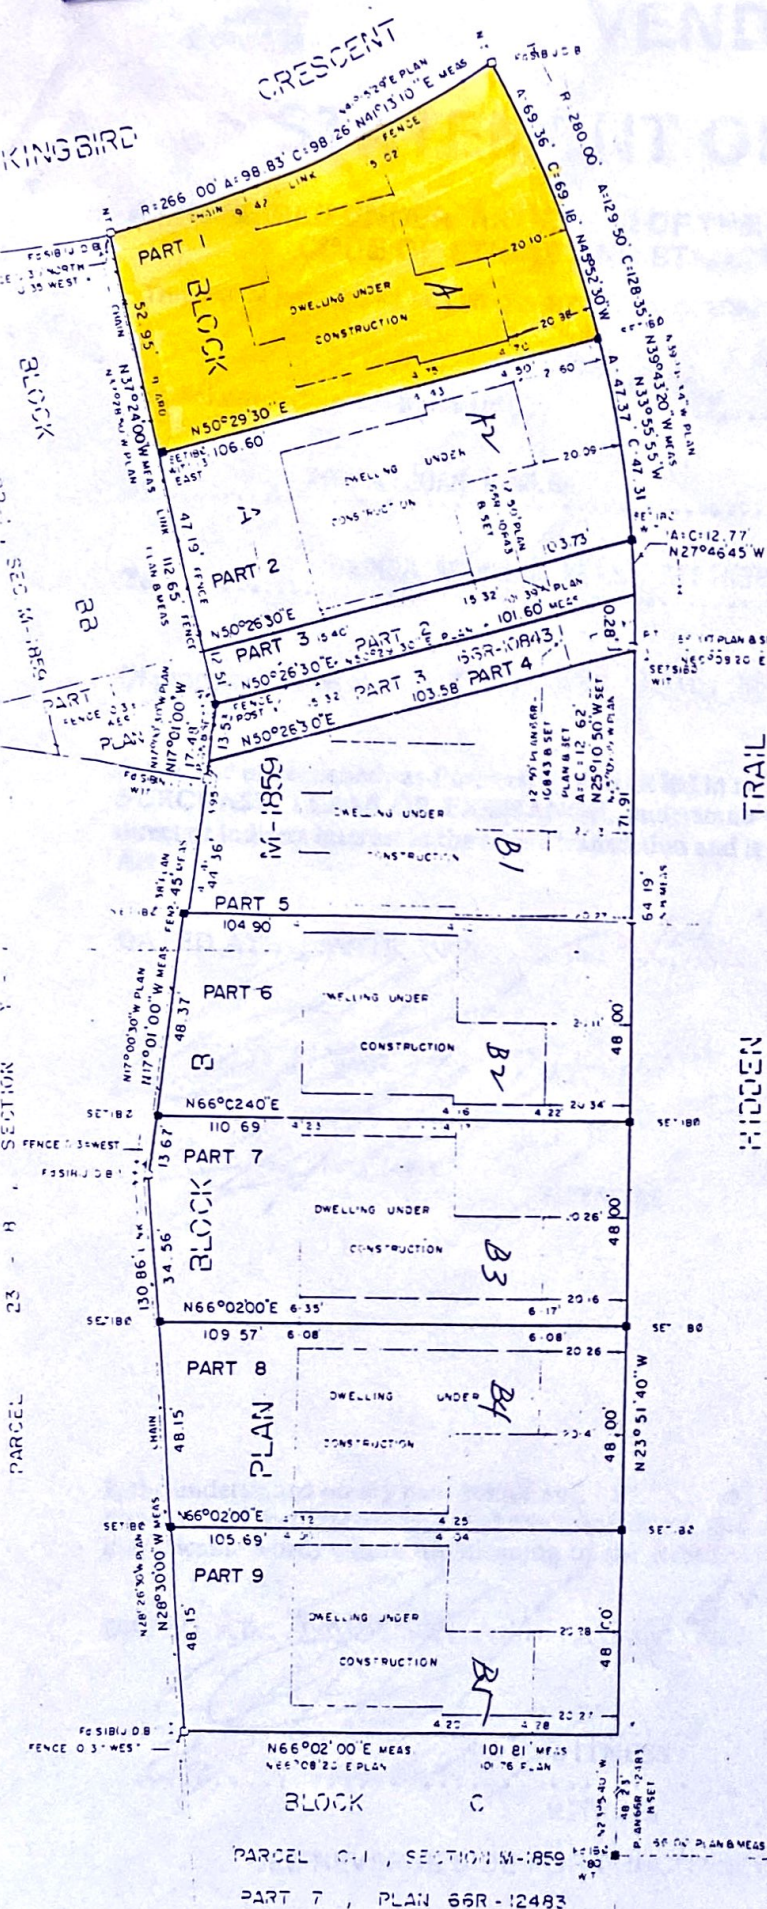

NOTES

THE N23°51'40" W OF THE WESTERLY LIMIT OF HIDDEN TRAIL, PLAN M-1859, ASSUMED TO BE ASTRONOMIC GOVERNS ALL BEARINGS SHOWN HEREON.

- OSIBØ DENOTES STANDARD IRON BAR 1" DIA. X 48" LONG
OSIB DENOTES STANDARD IRON BAR 1" 50. X 48" LONG
IBØ DENOTES IRON BAR 5/8" DIA. X 24" LONG
Fd DENOTES FOUND
WIT DENOTES WITNESS
(J.D.B) DENOTES J.D. BARNES LTD O.L.S.
TIES ARE TAKEN TO CONCRETE FOUNDATION
N.I. DENOTES NOT IDENTIFIABLE
PLAN DENOTES PLAN M-1859
(I280) DENOTES ANTON KIKAS LTD O.L.S.
NT DENOTES NOT TANGENTIAL

SURVEYOR'S CERTIFICATE

I CERTIFY THAT:
1. THIS SURVEY AND PLAN ARE CORRECT AND IN ACCORDANCE WITH THE SURVEYS ACT AND THE LAND TITLES ACT AND THE REGULATIONS MADE THEREUNDER.
2. THE SURVEY WAS COMPLETED ON THE 13th DAY OF Feb 1981

DATE Feb 13 1981
Gerhard A. Becker
GERHARD A. BECKER
ONTARIO LAND SURVEYOR

Anton Kikas Limited

Handwritten initials and signatures at the bottom right of the page.