


SURVEYOR'S REAL PROPERTY REPORT
 PART 1) PLAN OF
LOTS 24 TO 28 BOTH INCLUSIVE
REGISTERED PLAN 66M-2374
CITY OF TORONTO

FORMERLY BOROUGH OF EAST YORK


SCALE 1:500

5m 0m 5m 15m 25meters

P. SALNA Co. LTD., O.L.S.

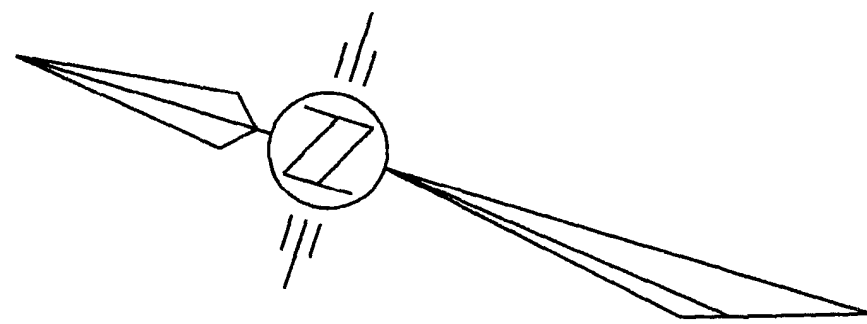

ASSOCIATION OF ONTARIO
LAND SURVEYORS
 PLAN SUBMISSION FORM
1447163

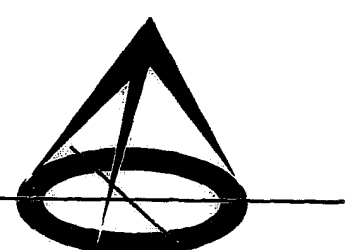

THIS PLAN IS NOT VALID
UNLESS IT IS AN EMBOSSED
ORIGINAL COPY
ISSUED BY THE SURVEYOR
 In accordance with
Regulation 1026, Section 29(3).

REVISION OF NEW DWELLINGS		
LOT	DATE	O.L.S.
24	FEBRUARY 17, 2004	<i>V. Cohen</i>
27	FEBRUARY 17, 2004	<i>V. Cohen</i>
28	FEBRUARY 17, 2004	<i>V. Cohen</i>

- LEGEND**
- DENOTES SURVEY MONUMENT PLANTED
 - DENOTES SURVEY MONUMENT FOUND
 - SIB DENOTES STANDARD IRON BAR
 - IB DENOTES IRON BAR
 - WIT DENOTES WITNESS
 - OU DENOTES ORIGIN UNKNOWN
 - CC DENOTES CUT CROSS
 - S DENOTES SET
 - M DENOTES MEASURED
 - N DENOTES NOTES BY P.SALNA CO.LTD., O.L.S.
 - PC DENOTES POINT OF CURVATURE
 - PRC DENOTES POINT OF REVERSE CURVATURE

- CF DENOTES CONCRETE FOUNDATION WALLS
- TWE DENOTES TOP OF WALL ELEVATION
- GSE DENOTES GARAGE SILL ELEVATION
- PL DENOTES REGISTERED PLAN 66M-2374
- BR DENOTES 2 STOREY BRICK DWELLING
- DENOTES FOUND TEMPORARY WITNESS MONUMENTS BY P.SALNA Co.LTD., O.L.S.
- C DENOTES CALCULATED

NO PERSON MAY COPY, REPRODUCE, DISTRIBUTE OR ALTER THIS PLAN IN WHOLE OR IN PART WITHOUT THE WRITTEN PERMISSION OF R.SALNA O.L.S.

NOTES

BEARINGS ARE ASTRONOMIC AND ARE DERIVED FROM THE SOUTHERLY LIMIT OF HAMPTON PARK CRESCENT AS SHOWN ON REGISTERED PLAN 66M-2374 HAVING A BEARING OF N 72°27'00" E

SURVEYOR'S CERTIFICATE

I CERTIFY THAT:

- THIS SURVEY AND PLAN ARE CORRECT AND IN ACCORDANCE WITH THE SURVEYS ACT, THE SURVEYORS ACT AND THE LAND TITLES ACT AND THE REGULATIONS MADE UNDER THEM.
- THE SURVEY WAS COMPLETED ON THE 27th DAY OF AUGUST 2002

APRIL 30th, 2003

DATE

R. Salna


R. SALNA, B.Sc.
 ONTARIO LAND SURVEYOR

P.SALNA COMPANY LTD.
ONTARIO LAND SURVEYORS

10225 YONGE STREET
 RICHMOND HILL, ONTARIO L4C 3B2
 PHONE(905) 884-3988 FAX:(905)737-7516

PARTY CHIEF: IVAN R.
 DRAWN BY: JASNA B.
 CHECKED BY: SRI

CAD FILE: 2374E
 FILE: 00-007

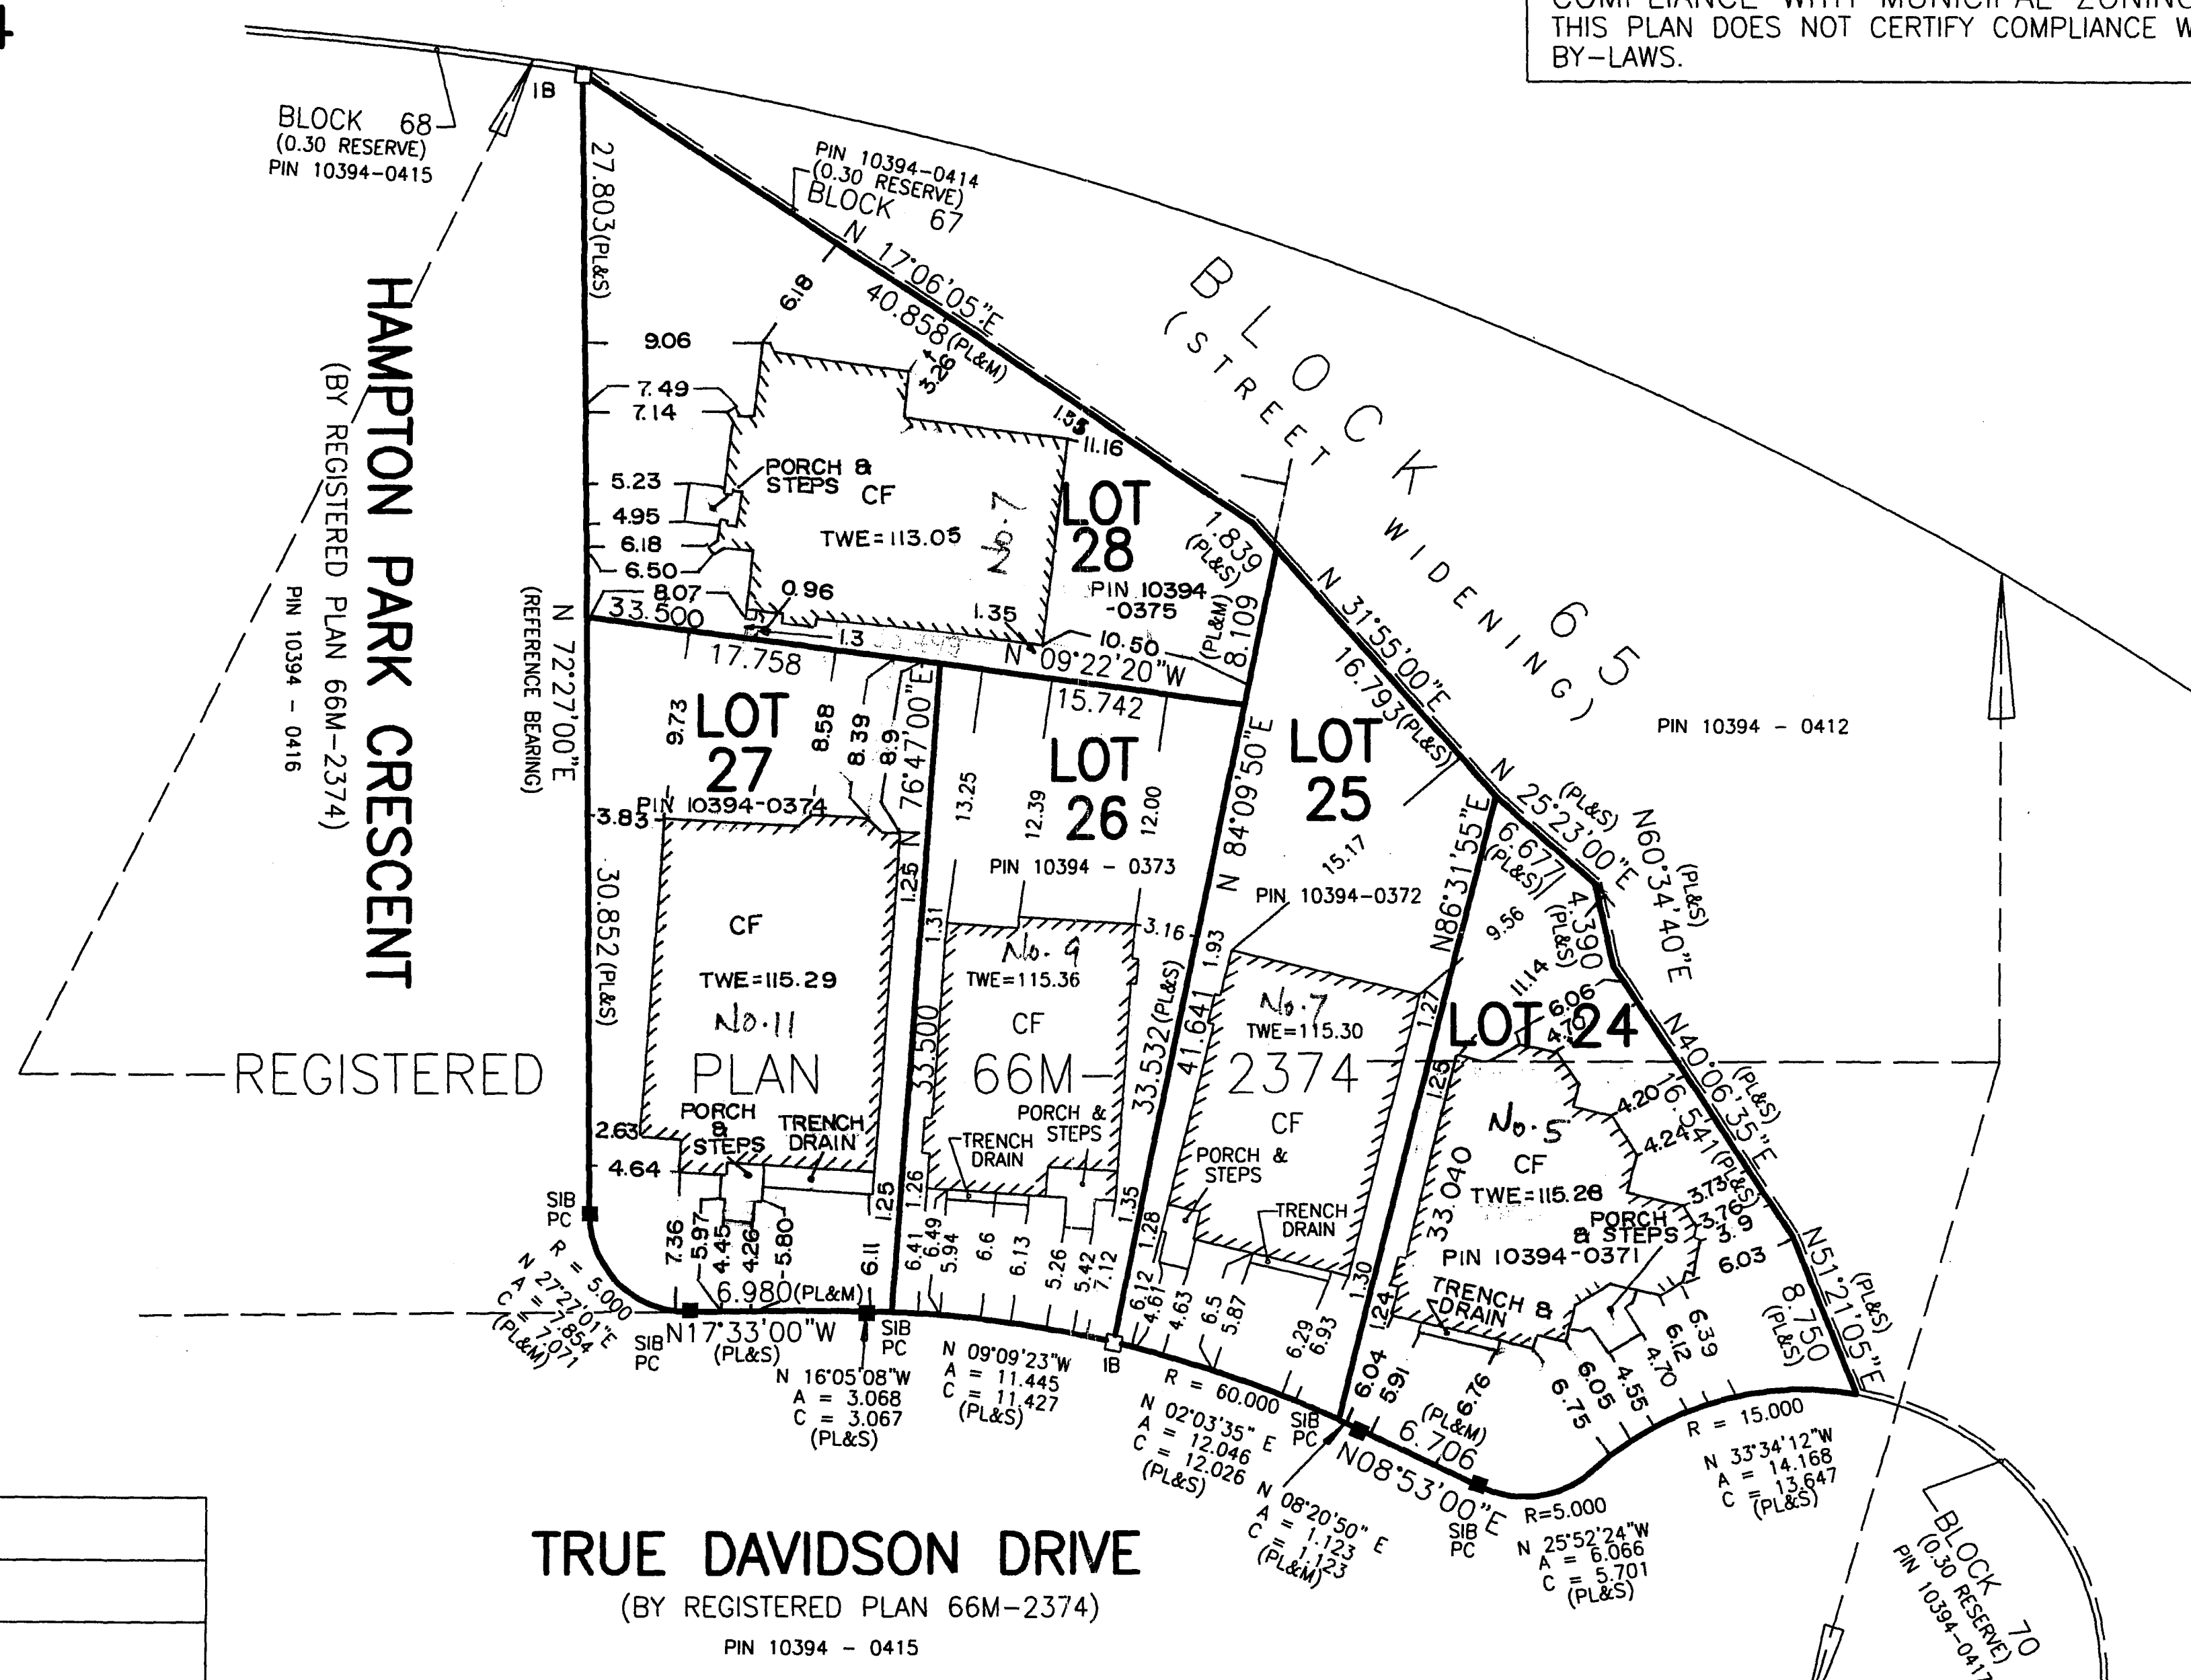

PART 2) SURVEY REPORT
 REGISTERED EASEMENTS AND/OR RIGHT OF WAYS:
 NO EASEMENTS OR RIGHT OF WAYS ARE REGISTERED.
 COMPLIANCE WITH MUNICIPAL ZONING BY-LAWS:
 THIS PLAN DOES NOT CERTIFY COMPLIANCE WITH ZONING BY-LAWS.

METRIC
 DISTANCES SHOWN ON THIS PLAN ARE IN METRES AND CAN BE CONVERTED TO FEET BY DIVIDING BY 0.3048

NOTE:
 ALL FOUND MONUMENTS ARE BY J.D. BARNES LTD., O.L.S. UNLESS OTHERWISE SHOWN

THIS REPORT WAS PREPARED FOR GOVERNOR'S BRIDGE ESTATES LTD. AND THE UNDERSIGNED ACCEPTS NO RESPONSIBILITY FOR USE BY OTHER PARTIES