

I REQUIRE THIS PLAN TO BE DEPOSITED UNDER THE REGISTRY ACT

DATE APRIL 8, 1999

*E. Gacser*  
E. GACSER O.L.S.

PLAN 64R-16252

RECEIVED AND DEPOSITED

DATE 99 05 14

*M. J. J. Asst*  
DEPUTY LAND REGISTRAR FOR THE REGISTRY DIVISION OF METROPOLITAN TORONTO (No. 64)


SCHEDULE

PART No.	LOT/BLOCK	REGISTERED PLAN	INST. No.	AREA(m <sup>2</sup> )
1	PART OF LOT 8			207
2	PART OF BLOCK A			502
3	PART OF LOT 10			19
4	PART OF BLOCK A	581 E	105849 EN	300
5	PART OF BLOCK A			268
6	PART OF LOT 7			549
7	PART OF LOT 8			513
8	ALL OF LOT 9			780



PARTS 1, 3, 6, 7, 8 & 9 - SUBJECT TO EASEMENT TO BELL CANADA AS SET OUT IN INSTRUMENT No.'s 34464N AND 95618EN

PLAN OF SURVEY OF  
PART OF LOTS 7 AND 10,  
ALL OF LOTS 8 AND 9  
AND  
PART OF BLOCK A,  
REGISTERED PLAN 581 E  
CITY OF TORONTO

SCALE 1: 250

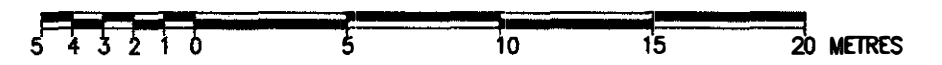

SPEIGHT, VAN NOSTRAND & GIBSON LIMITED  
ONTARIO LAND SURVEYORS  
1999

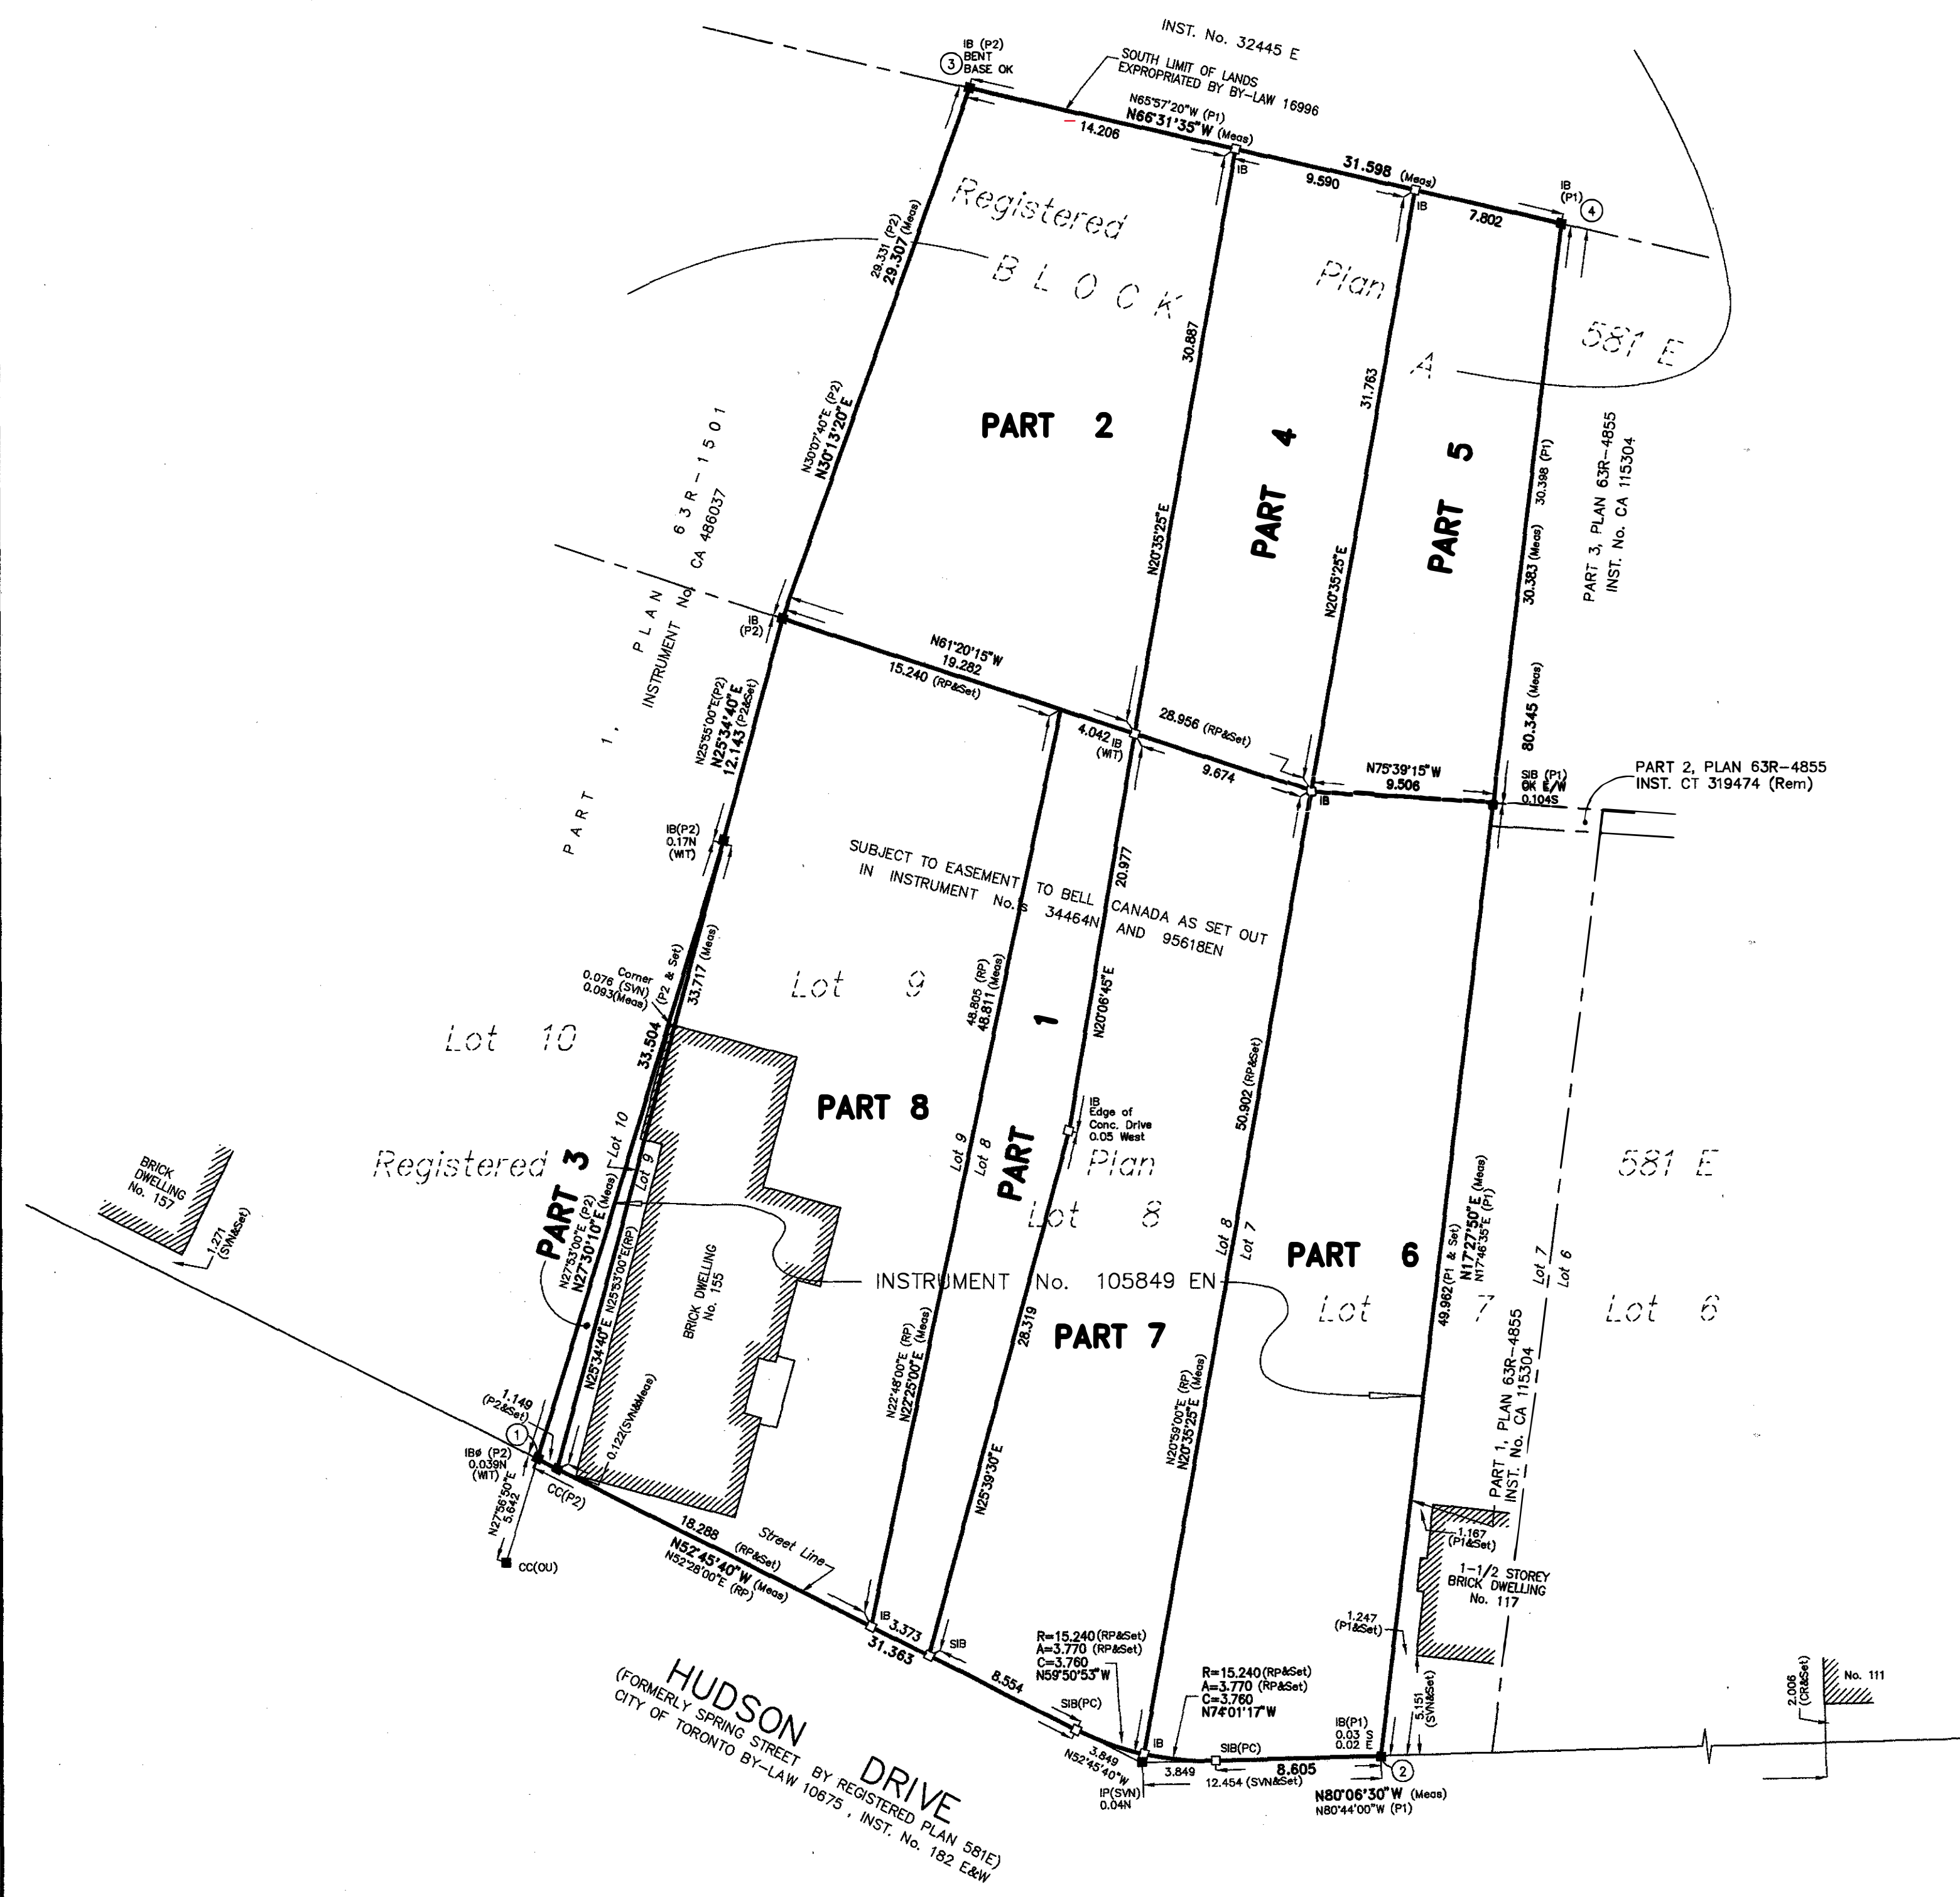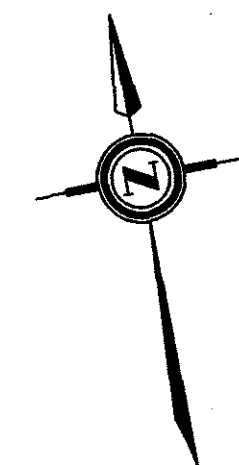

CO-ORDINATES

POINT No.	NORTHING	EASTING
①	N 4838983.08	E 314588.22
②	N 4838959.45	E 314626.38
③	N 4839049.07	E 314621.68
④	N 4839036.09	E 314650.49

BEARING NOTE

BEARINGS HEREON ARE GRID BEARINGS AND ARE DERIVED FROM HORIZONTAL CONTROL MONUMENTS No. 022740356 E 314,493.840 N 4,838,816.426 022740375 E 314,430.932 N 4,839,022.708 AND ARE REFERRED TO THE CENTRAL MERIDIAN 79°30' WEST LONGITUDE, ZONE 10

LEGEND

- DENOTES SURVEY MONUMENT FOUND
- SURVEY MONUMENT PLANTED
- WIT WITNESS MONUMENT
- SIB STANDARD IRON BAR
- SSIB SHORT STANDARD IRON BAR
- IB IRON BAR
- CC CUT CROSS
- N,S,E,W NORTH, SOUTH, EAST, WEST
- OU ORIGIN UNKNOWN
- G W.S. GIBSON & SONS LIMITED
- P1 PLAN 63R-4855

SURVEYOR'S CERTIFICATE

I CERTIFY THAT :

- THIS SURVEY AND PLAN ARE CORRECT AND IN ACCORDANCE WITH THE SURVEYS ACT, THE SURVEYORS ACT AND THE REGISTRY ACT AND THE REGULATIONS MADE UNDER THEM.
- THE SURVEY WAS COMPLETED ON 7th. DAY OF APRIL, 1999.

DATE : APRIL 8, 1999

*E. Gacser*  
E. GACSER  
ONTARIO LAND SURVEYOR

SPEIGHT, VAN NOSTRAND & GIBSON LIMITED

ONTARIO LAND SURVEYORS  
73 LAIRD DRIVE TORONTO, ONTARIO M4G 3T4  
TEL. (416) 422-0634 FAX (416) 422-0635  
E-MAIL toronto@svng.on.ca

DRAWN : J.D. FILE NAME : A9818577.DWG

CHECKED : E.G. PLOT SCALE : MET 1:0.25

JOB No. : 981-8577 PLOTTED : APR.8/99

REF. No. : 20-581E UPDATED :

METRIC  
DISTANCES SHOWN ON THIS PLAN ARE IN METRES AND CAN BE CONVERTED TO FEET BY DIVIDING BY 0.3048