
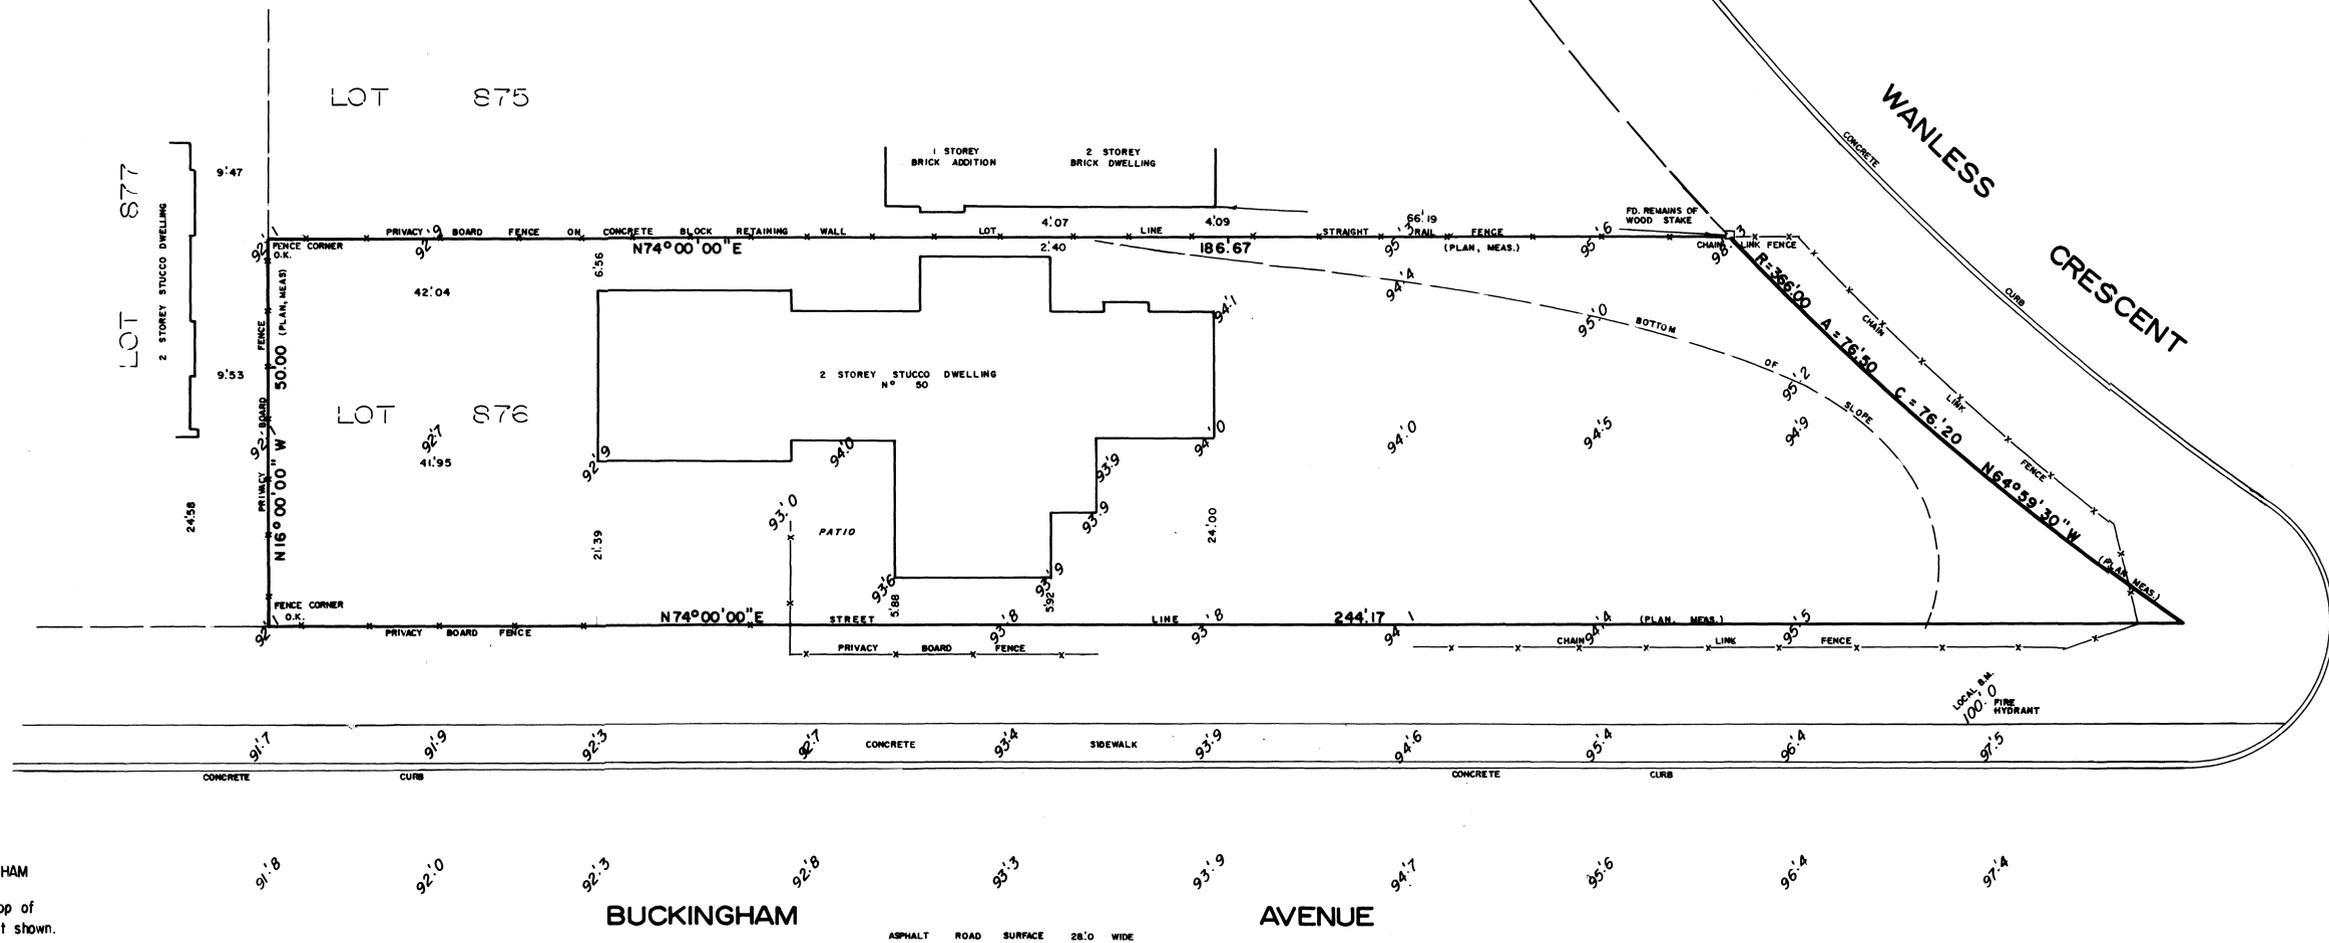


PLAN TO SHOW BUILDING LOCATIONS AND ELEVATIONS ON  
**LOT 876 REGISTERED PLAN 1534Y**  
**CITY OF TORONTO**  
 MUNICIPALITY OF METROPOLITAN TORONTO  
 SCALE: 1" = 16'  
 WILLIAM J. PLAXTON LIMITED · 1975

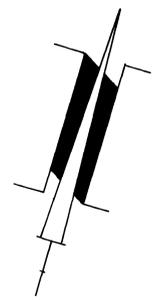

**NOTES**  
 Bearings are referred to the N74°00'00" E of BUCKINGHAM AVENUE per registered plan 1534 (Y).  
 Elevations are referred to the assumed 100.0 of the top of the most southerly nut on the top flange of fire hydrant shown.  
 FD. denotes found.  
 MEAS. denotes measured.

<b>WILLIAM J. PLAXTON LIMITED</b>	
<b>ONTARIO LAND SURVEYORS</b>	
3259 YONGE STREET TORONTO, ONTARIO M4N 2L5 483-0550	
<i>Ronald J. Plaxton</i> O.L.S.	
DATE APRIL 28, 1975	JOB No. 75-39
FOR Mr. J. GORHAM architect	